

PRELIMINARY PLOT PLAN FOR

AWB HOMES, LLC

LOT 76, PILOT RIDGE PH.2

140 PILOT RIDGE ROAD

REF: P.B. 2023, PAGE 58

DUNN TOWNSHIP

FRANKLIN COUNTY, NORTH CAROLINA

JANUARY 26, 2024

REVISED APRIL 2, 2024


REVISED JUNE 3, 2024

ZONED R-30


N/F
DAVID A. FITZGERALD &
CATHY V. FITZGERALD
D.B. 1889, PG. 627
B.M. 2012, PG. 182
PIN# 2718-36-3204



SCALE 1"=60'

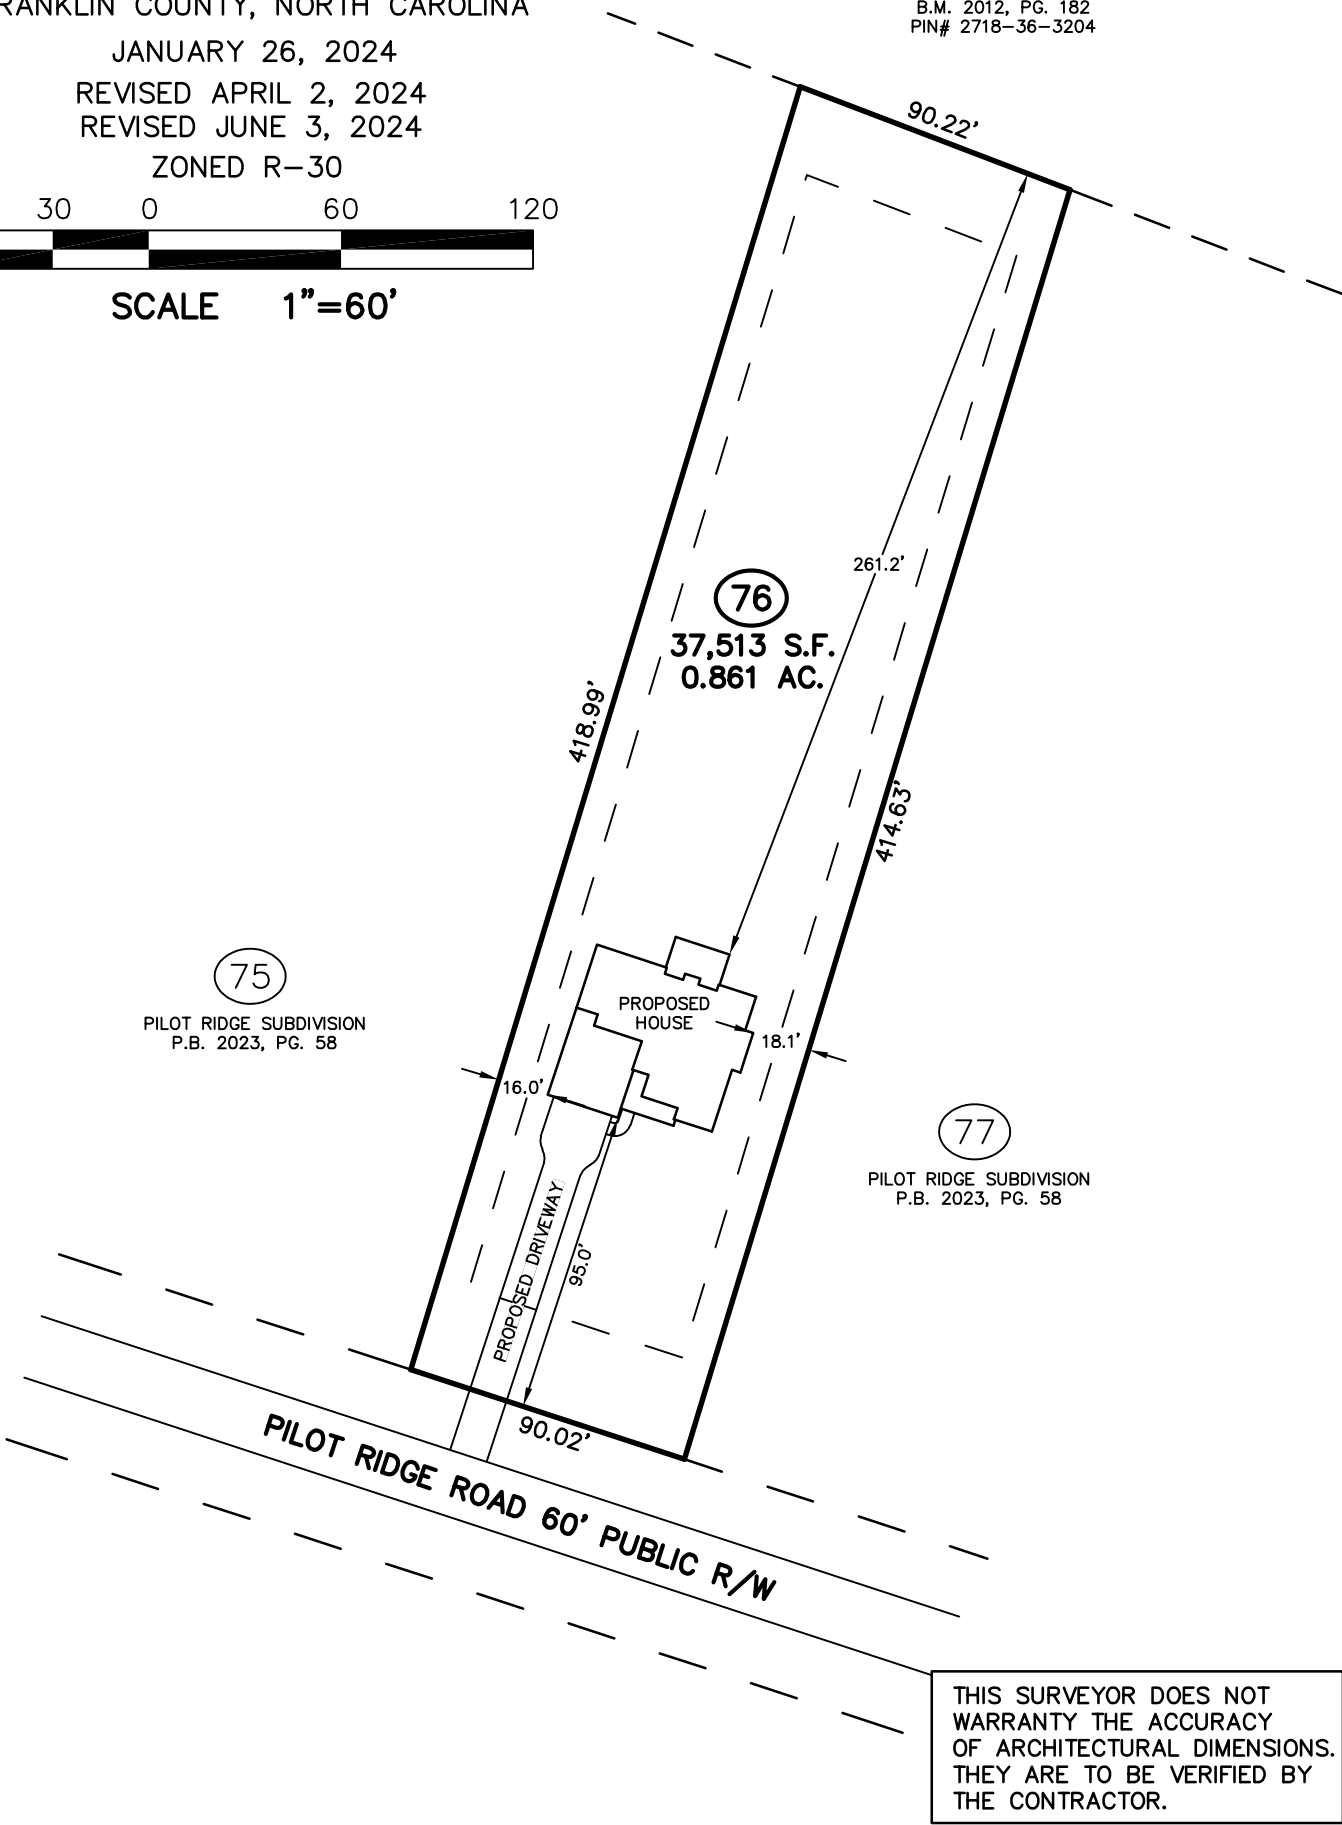

THIS SURVEYOR DOES NOT
WARRANTY THE ACCURACY
OF ARCHITECTURAL DIMENSIONS.
THEY ARE TO BE VERIFIED BY
THE CONTRACTOR.

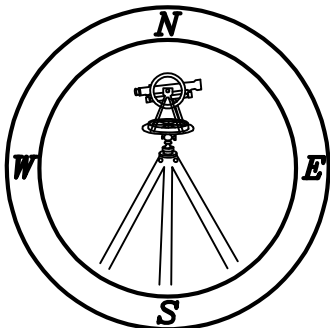

CMP

Professional Land Surveyors
C-1525

333 S. White Street
Post Office Box 1253
Wake Forest, N.C. 27588
(919)556-3148

NOTES:
-THIS PLAN DOES NOT REFLECT AN
ACTUAL SURVEY. IT IS A PRELIMINARY
PLAN AND SHOULD BE USED FOR ITS
INTENDED PURPOSE ONLY.
-NOT FOR RECORDATION, CONVEYANCES,
OR SALES.