


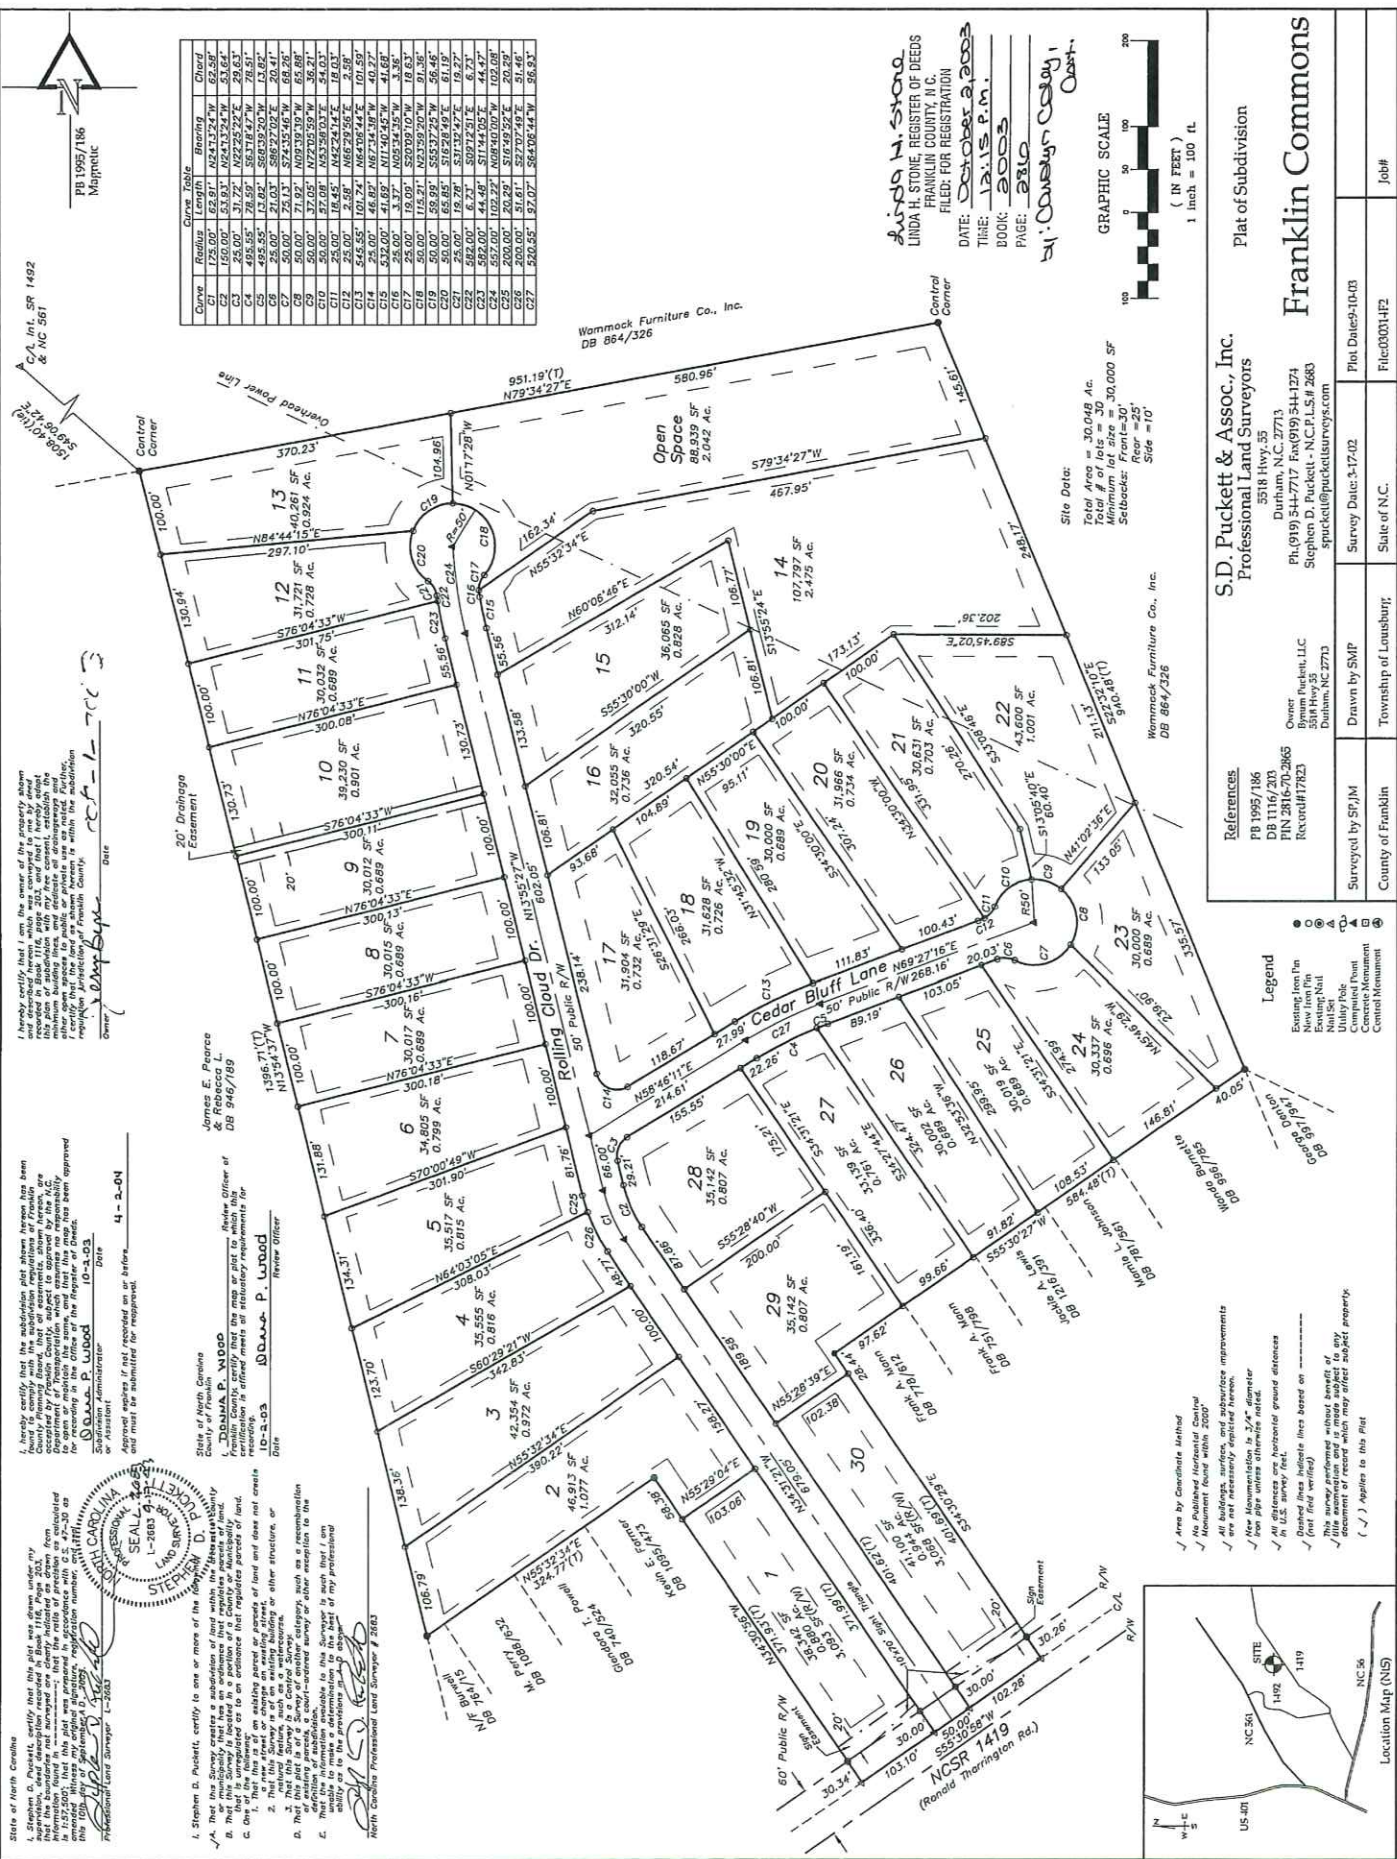

Curve	Radius	Chord	Bearing	Chord
C1	125.00'	62.81'	N24°12'24\"W	62.81'
C2	150.00'	53.93'	N24°12'24\"W	53.93'
C3	25.00'	31.72'	N22°25'22\"E	29.63'
Linda H. Stone
 LINDA H. STONE, REGISTER OF DEEDS
 FRANKLIN COUNTY, N.C.
 FILED FOR REGISTRATION
 DATE: Oct 2003
 TIME: 12:15 P.M.
 BOOK: 2003



S.D. Puckett & Assoc., Inc.
 Professional Land Surveyors
 3518 Hwy. 35
 Durham, N.C. 27713
 Ph: (919) 544-7717 Fax: (919) 544-1274
 Stephen D. Puckett - N.C.P.L.S. # 2683
 spuckett@puckettlandsurvey.com

Franklin Commons

Plat of Subdivision

Survey Date: 3/17/02
 Drawn by: SMP
 Surveyed by: SP/IM
 County of: Franklin

- Legend**
- Existing Iron Pin
 - New Iron Pin
 - Survey Boundary
 - Utility Pole
 - Control Monument
 - Control Monument





