



- System: - - - - -
Repair: _____
-  = 1000 gallon tank
with risers
-  = 1000 gallon tank
with risers
-  #2 = profile description
locations

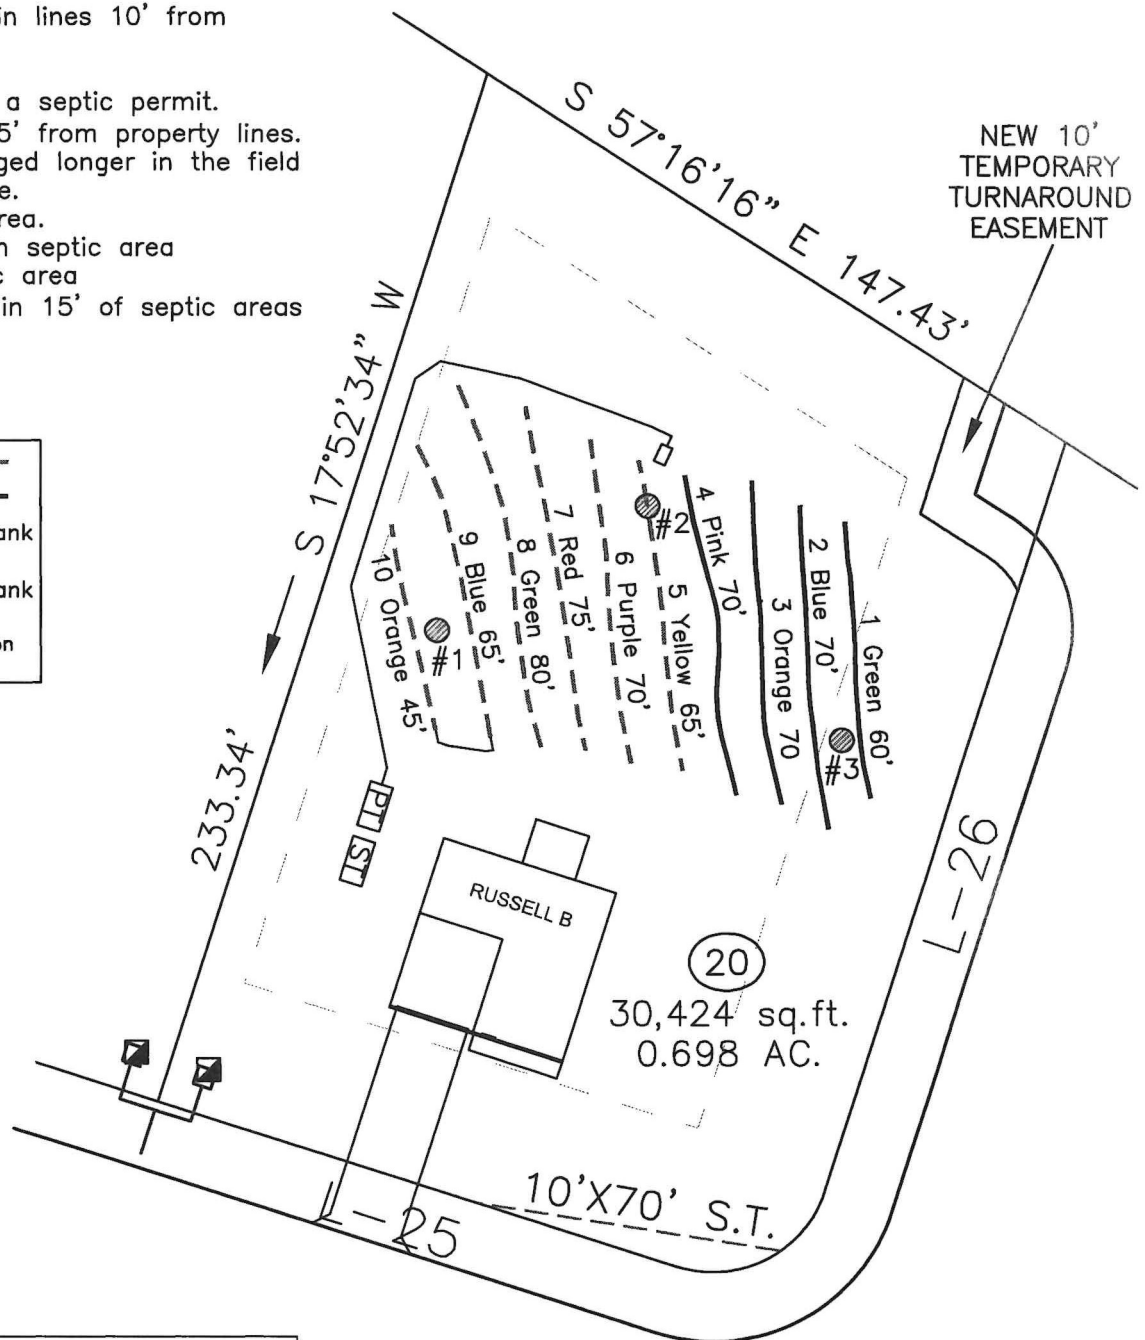

Repair System: Pressure Manifold
Lines: 1-4, (270')
T&J Panel Block System (horizontal)
0.3 Soil LTAR
22" Trench Bottom on the downhill side

GRAPHIC SCALE
1" = 40'

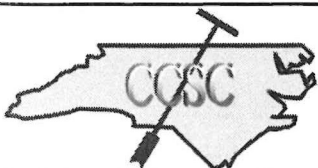

4-Bedroom Septic Layout
Lot 20, Olivet Subdivision
Franklin County, North Carolina

Job#: 4703
Drawn By: JR
Date: 01/09/2025
Revision: