

PRELIMINARY PLOT PLAN FOR

BRANDYWINE

LOT 43, PILOT RIDGE PH.2

310 PILOT RIDGE ROAD

REF: P.B. 2023, PAGE 58

DUNN TOWNSHIP


FRANKLIN COUNTY, NORTH CAROLINA

SEPTEMBER 11, 2024


ZONED R-30



SCALE 1"=60'

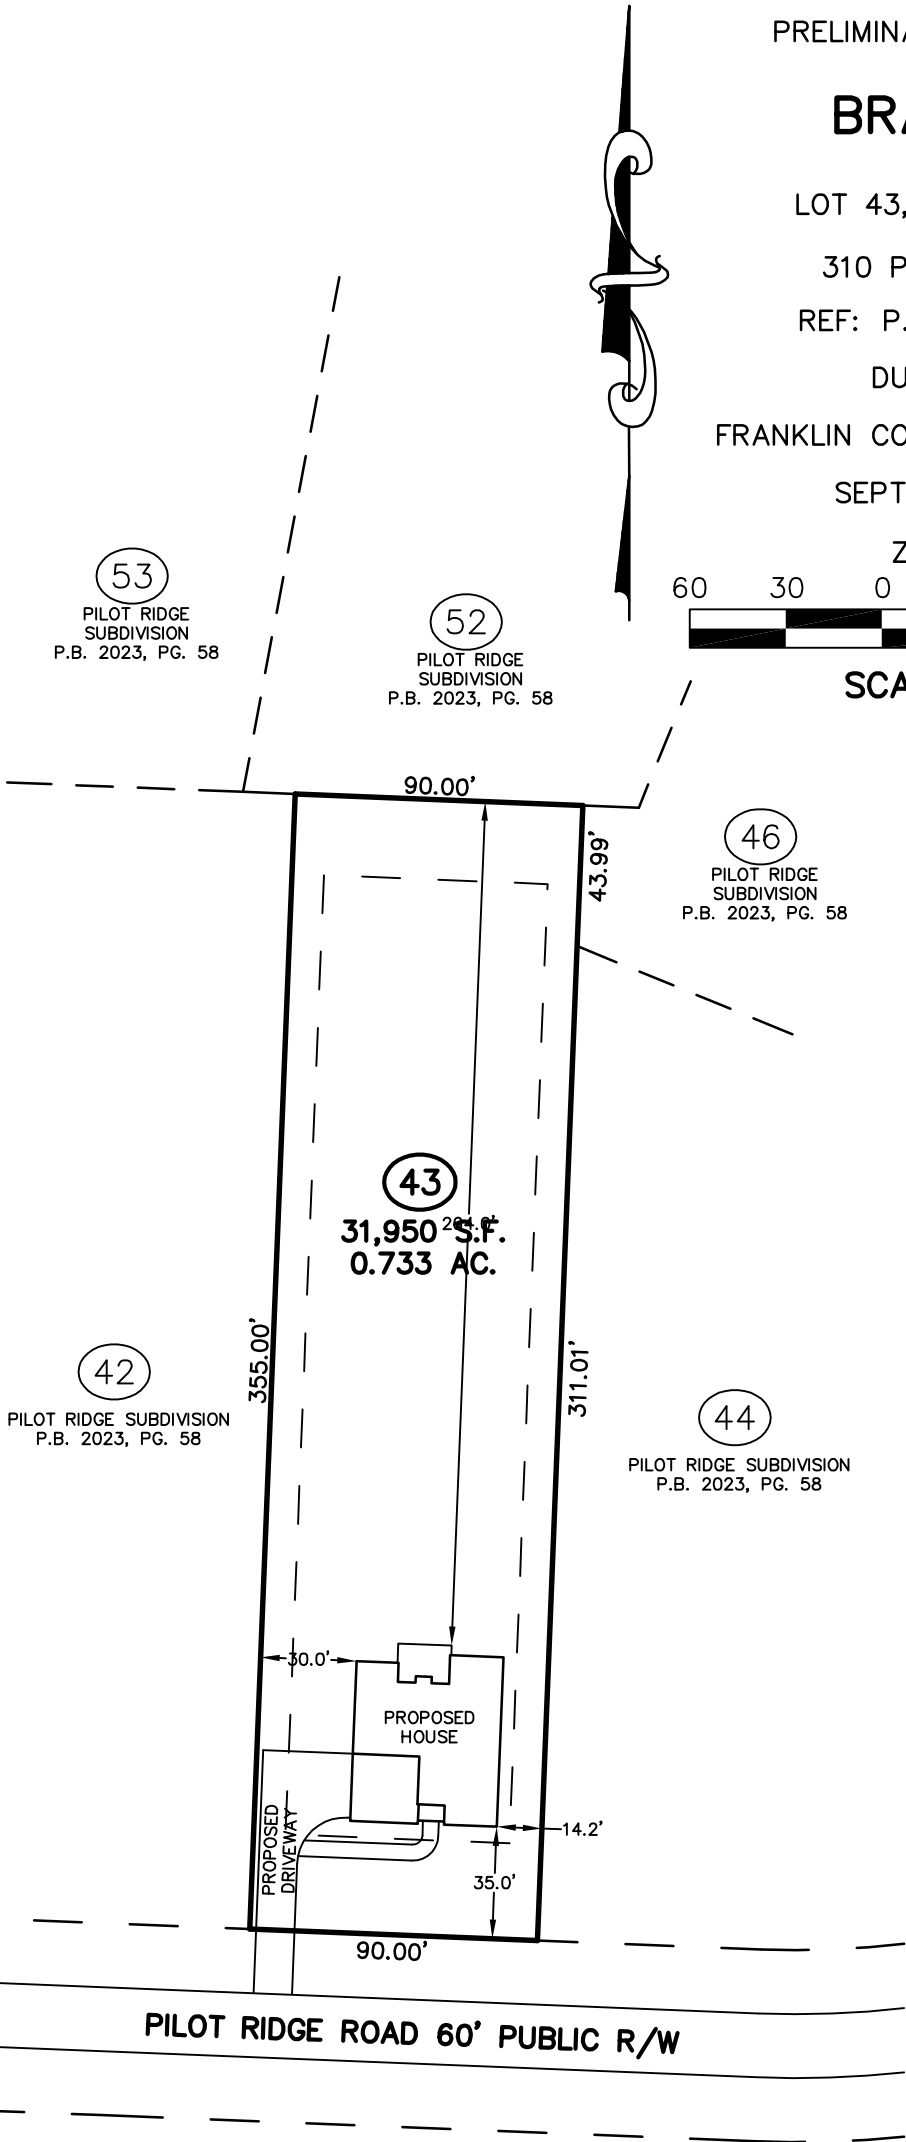

THIS SURVEYOR DOES NOT WARRANTY THE ACCURACY OF ARCHITECTURAL DIMENSIONS. THEY ARE TO BE VERIFIED BY THE CONTRACTOR.

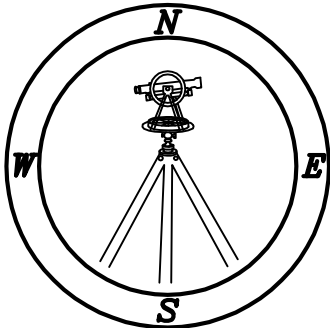

CMP

Professional Land Surveyors
C-1525

333 S. White Street
Post Office Box 1253
Wake Forest, N.C. 27588
(919)556-3148

NOTES:
-THIS PLAN DOES NOT REFLECT AN ACTUAL SURVEY. IT IS A PRELIMINARY PLAN AND SHOULD BE USED FOR ITS INTENDED PURPOSE ONLY.
-NOT FOR RECORDATION, CONVEYANCES, OR SALES.