


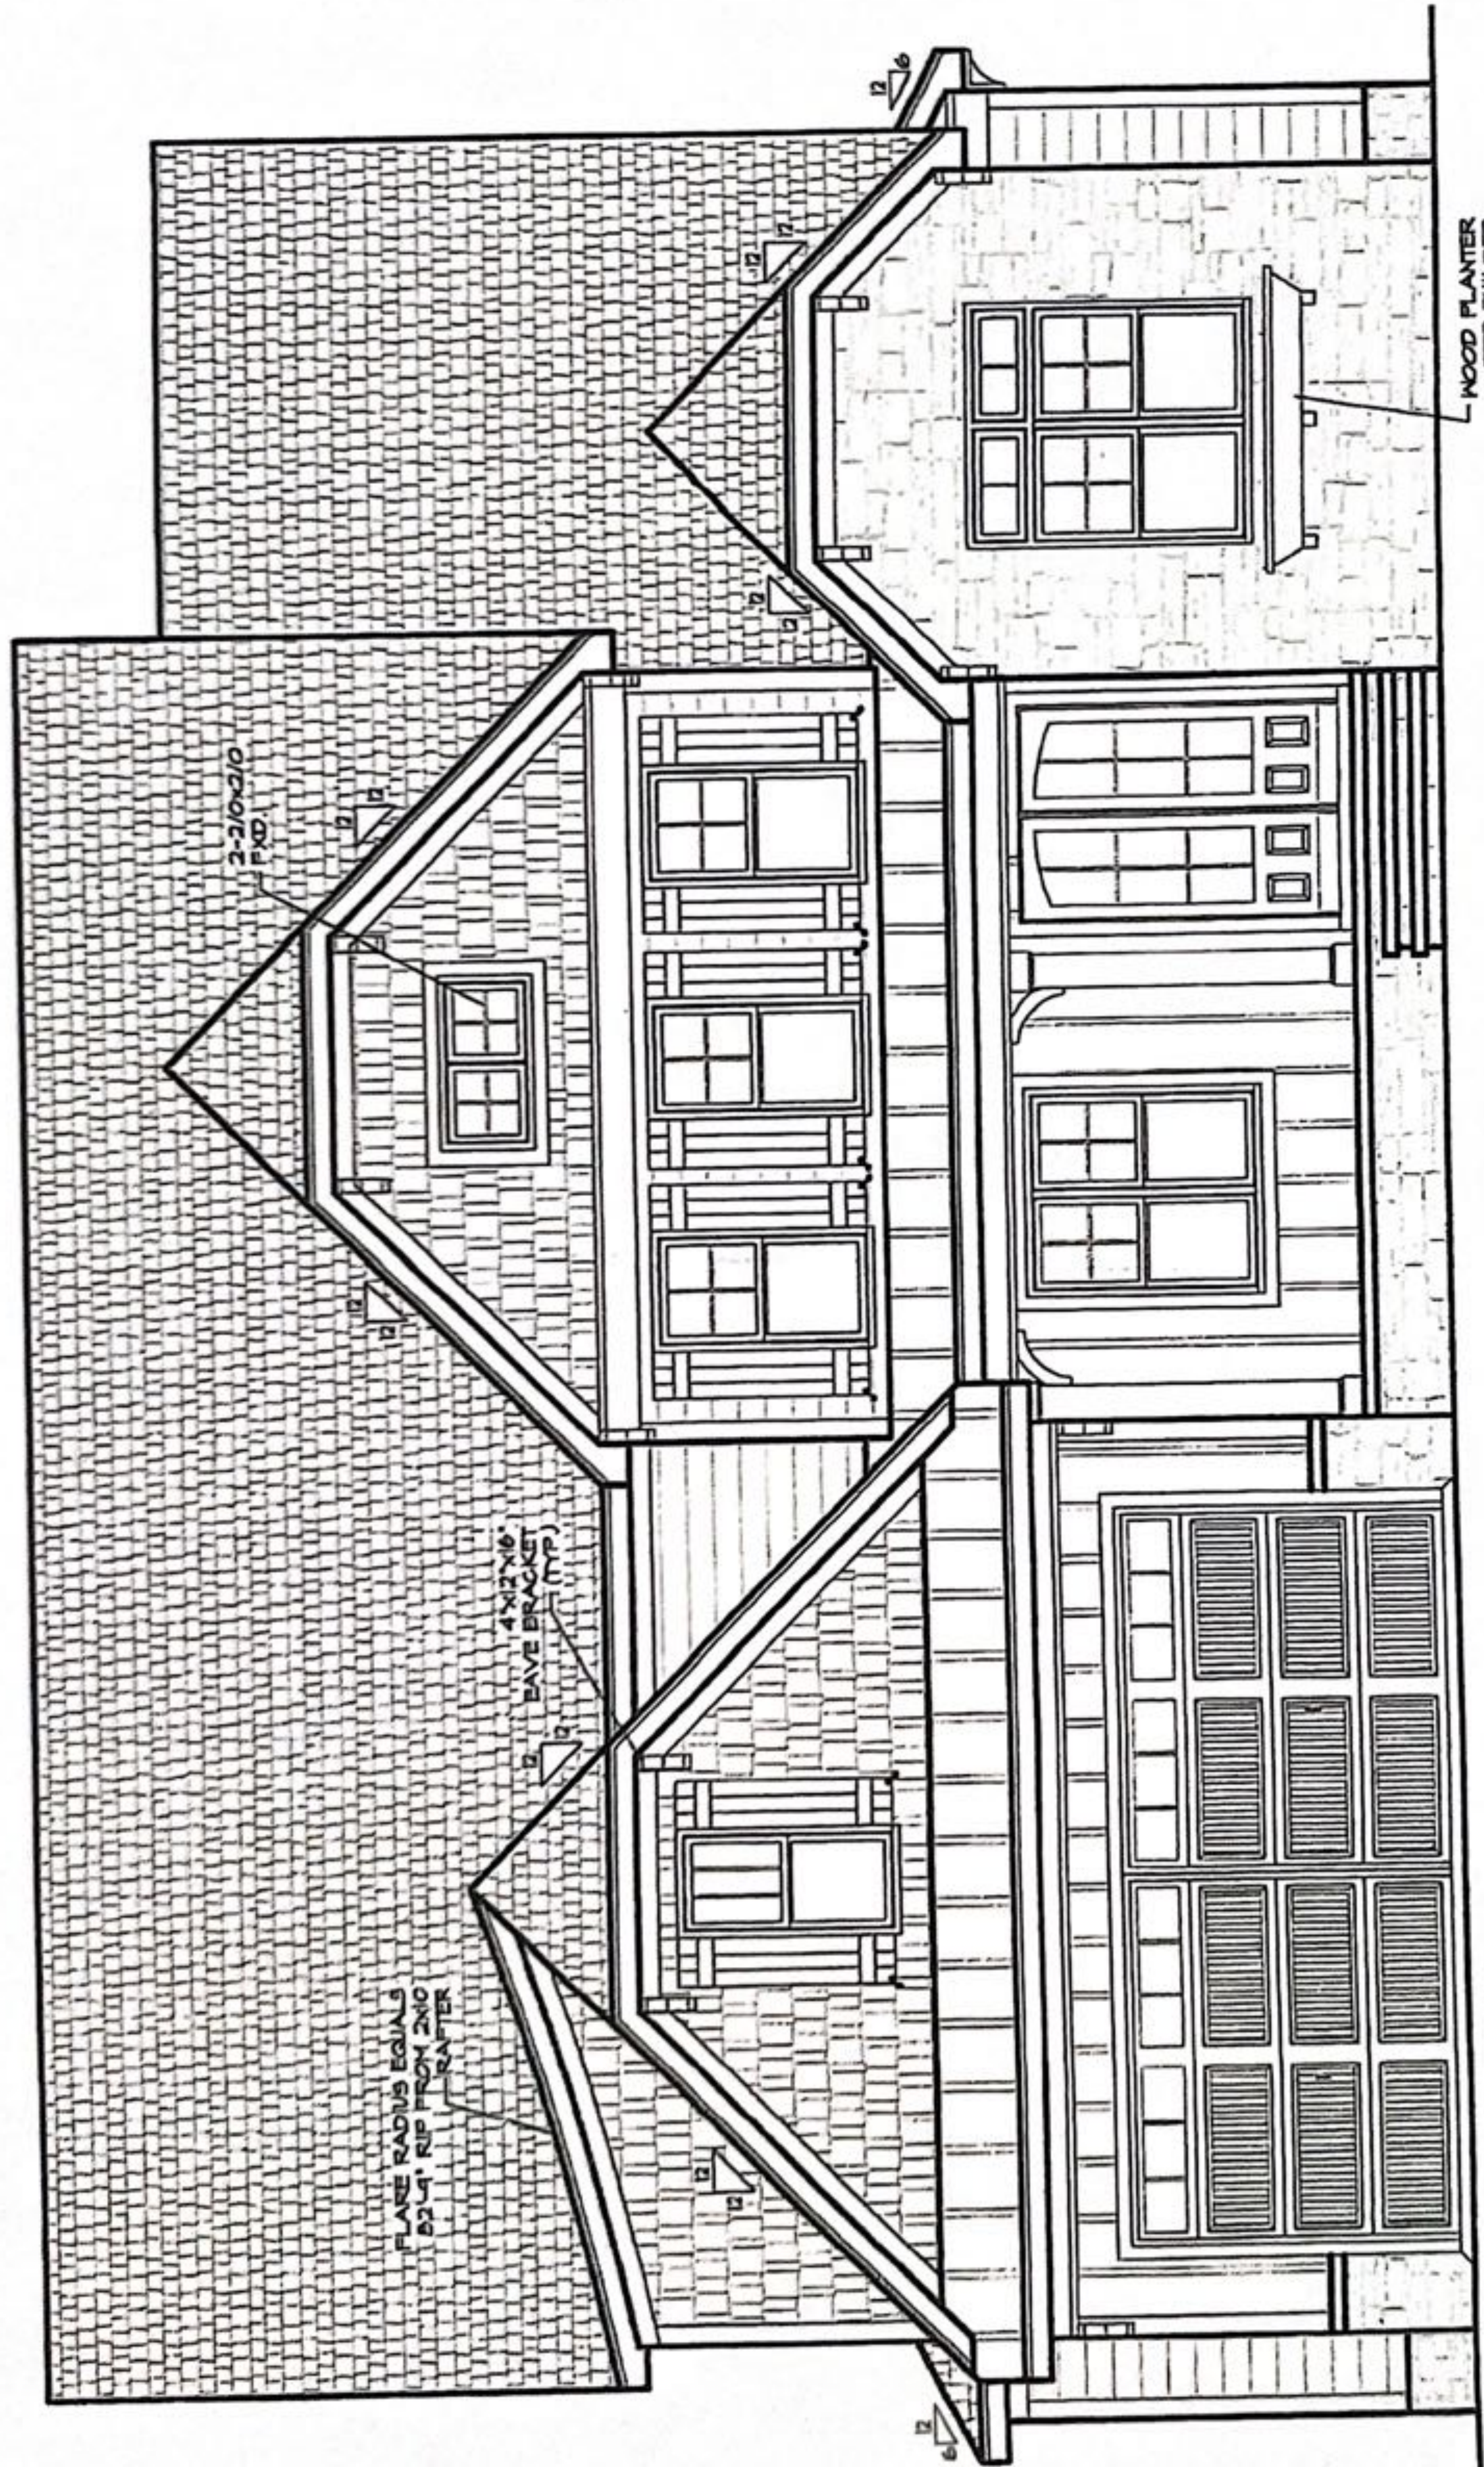

DINING / FAMILY

CLG. HGT. 8'-1/8"

HEADER HGT. 1'-0"

CLG. HGT. 8'-1/8"

HEADER HGT. 1'-0"

FRONT ELEVATION Scale: 1/4" = 1'

NOTE: MEAN ROOF HGT. MAY VARY PER GRADE

MEAN ROOF HGT. 21'-0 1/4"

CLG. HGT. 9'-1/8"

HEADER HGT. 7'-0"

CLG. HGT. 9'-1/8"

HEADER HGT. 7'-4"

FLOOR AREA:

FIRST FLOOR HTD. =	2,128
SECOND FLOOR HTD. =	1,259
TOTAL SQ. FT. =	3,387
PORCH =	128
PATIO =	100
GARAGE =	510

FIRST FLOOR

SCALE: 1/4"=1'

