



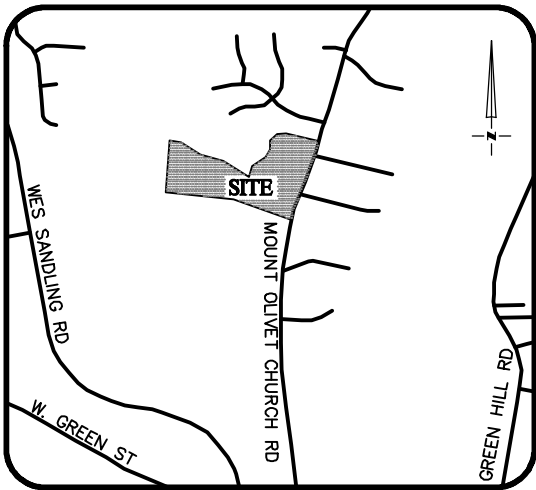

VICINITY MAP
Not To Scale

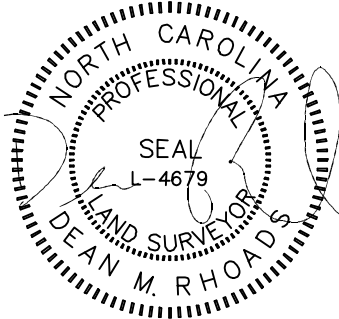

IMPERVIOUS SURFACE AREA	
DESCRIPTION	AREA
HOUSE w/ PORCH	1,427 S.F.
CV PORCH/HVAC	129 S.F.
DRIVEWAY & WALKS	575 S.F.
TOTAL (PROPOSED)=	2,131 S.F.
*TOTAL (ALLOWED)=	4,430 S.F.

*PB 2024 PG 222


CONCRETE AND LANDSCAPE	
TYPE	S.F.
CONCRETE	824
LANDSCAPE	28,120




SETBACKS: (BM 2024 PB 222)

FRONT - 30'
SIDE - 10'
REAR - 25'

N/F
RAFFAELLO &
TARA ELIZABETH VERNA
DB 1976 PG 442

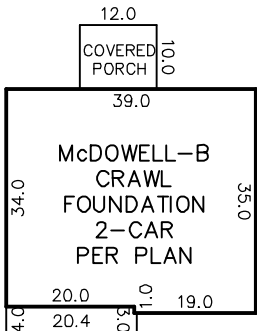

INSET
N.T.S.

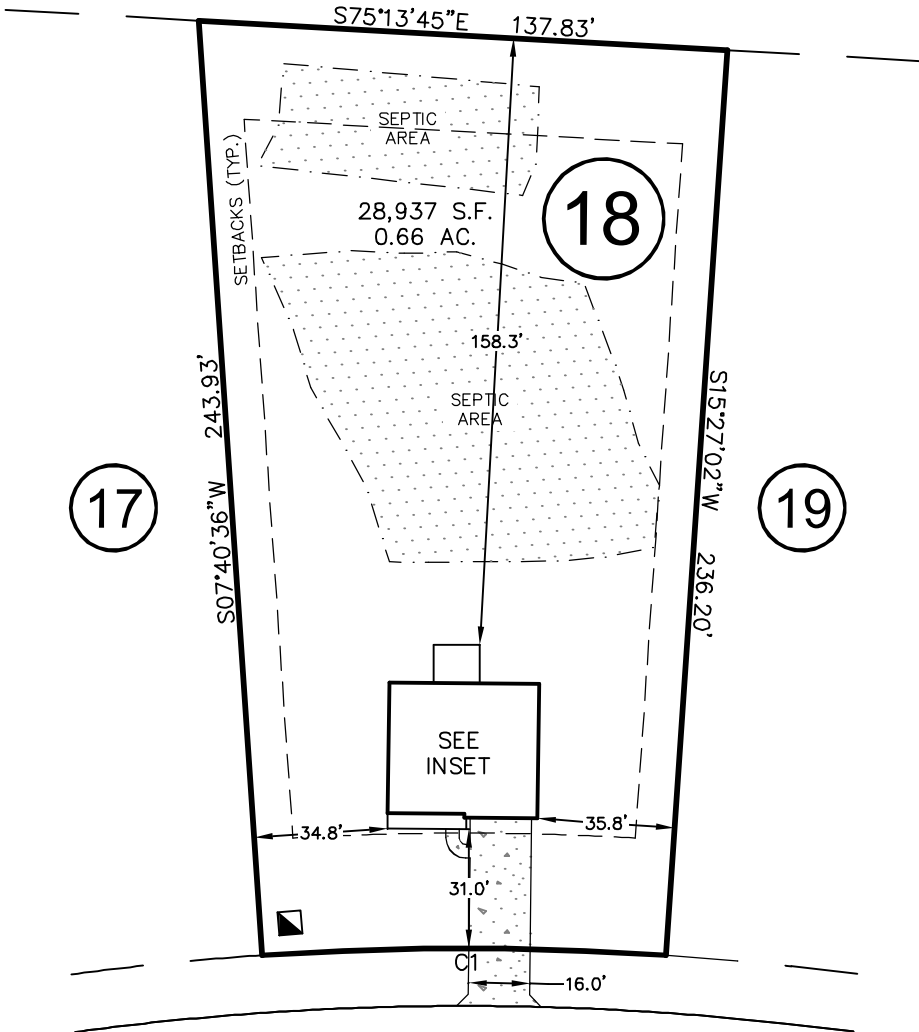


CORDOBA DRIVE

50' PUBLIC R/W

THIS DRAWING DOES NOT
REFLECT AS-BUILT INFORMATION

PRELIMINARY PLAT
NOT FOR RECORDATION, CONVEYANCES, OR SALES.

THIS PROPERTY MAY BE SUBJECT TO ANY AND ALL APPLICABLE
DEED RESTRICTIONS, EASEMENTS, RIGHT-OF-WAY, UTILITIES AND
RESTRICTIVE COVENANTS WHICH MAY BE OF RECORD OR IMPLIED

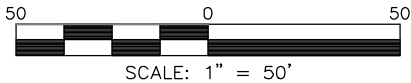

SCALE: 1" = 50'

**RESIDENTIAL
LAND SERVICES, PLLC.**

1917 Evans Road
Cary, North Carolina 27513
Phone (919) 378-9316
Firm License # P-0873

HOUSE LOCATION PLOT PLAN

FOR
#110 CORDOBA DRIVE
LOT 18, OLIVET SUBDIVISION

Franklinton Township, Franklin County, North Carolina

PROPERTY OF: MUNGO HOMES

MAP BOOK 2024 PAGE 221-223 DEED REFERENCE

DRAWN: JTC

SURVEYED: N/A

CHECKED: DMR

DATE: FEBRUARY 6, 2025