


- \*Keep tanks and drain lines 10' from property lines.
- \*Not a survey.
- \*Not a guarantee of a septic permit.
- \*Keep supply lines >5' from property lines.
- \*Some lines are flagged longer in the field than lengths indicate.
- \*No grading septic area.


System:   
 Repair:   
 Boring:   
 [ST]: 1000 Gallon

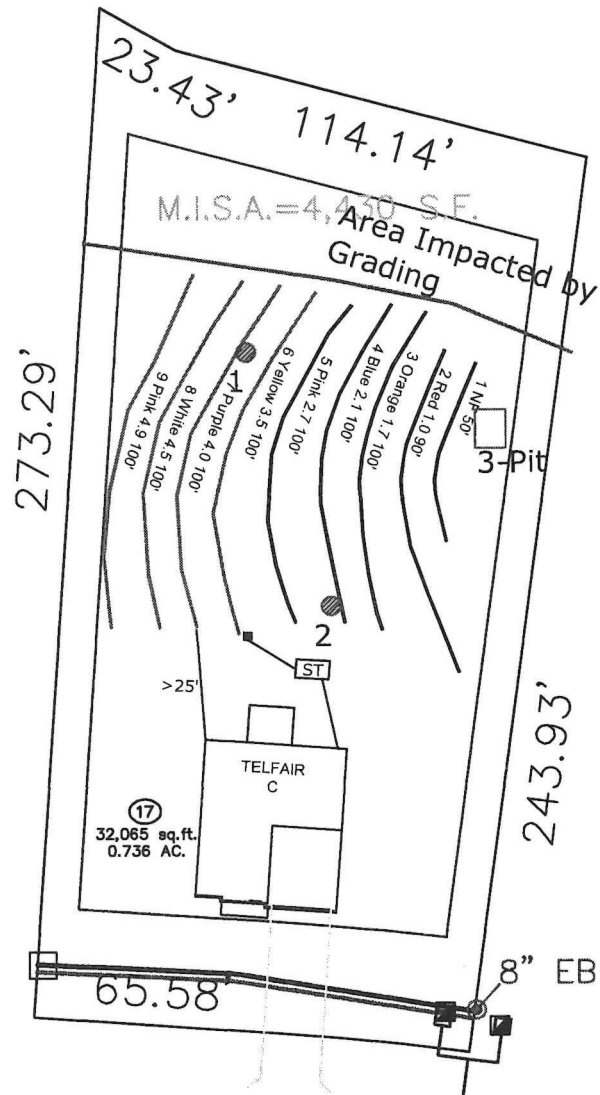

System: Gravity to D-Box  
 Lines: 6-9, (400')  
 Accepted Status System  
 0.3 Soil LTAR  
 28" Trench Bottom

Repair: Pressure Manifold  
 Lines: 1-5, (410')  
 Accepted Status System  
 0.3 Soil LTAR  
 28" Trench Bottom

GRAPHIC SCALE  
 1" = 50'

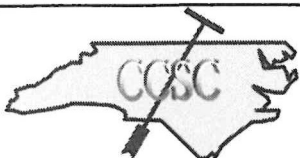

Central Carolina Soil Consulting, PLLC  
 1900 South Main Street, Suite 110  
 Wake Forest, North Carolina 27587  
 Phone (919)569-6704 Fax (919)569-6703

4-Bedroom Septic Layout  
 Lot 17, Olivet Subdivision  
 Franklin County, North Carolina

Job# : 4703  
 Drawn By : LW  
 Date : 2/21/2025  
 Revision: