
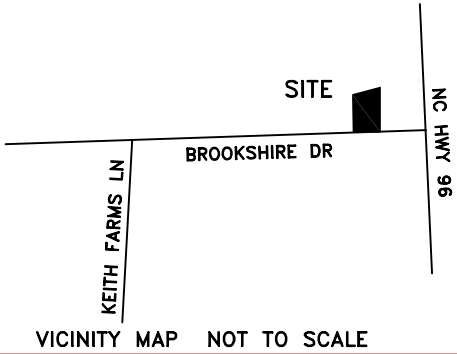



EIP=Existing Iron Pipe NIP=New Iron Pipe

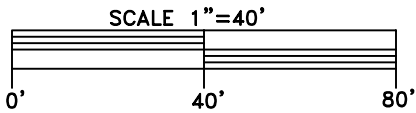

I, Jackie Ray Thomason, PLS, certify
That the survey is of an existing parcel or parcels of land:
and that this plat was drawn under my supervision from an actual
survey made under my supervision deed description recorded in
Book 2017 Page 14-16; that the boundaries not surveyed are
clearly indicated ASH PAVING from information found in
Book Page ; that the ratio of precision as calculated
is 1: 10,000 ± 11 Witness my original signature, registration
number and seal this 25 day of MARCH, A.D., 2018.

[Signature]
Jackie Ray Thomason, PLS, L-3076
LAND SURVEYOR
JACKIE RAY THOMASON

MAP NOT FOR RECORDATION

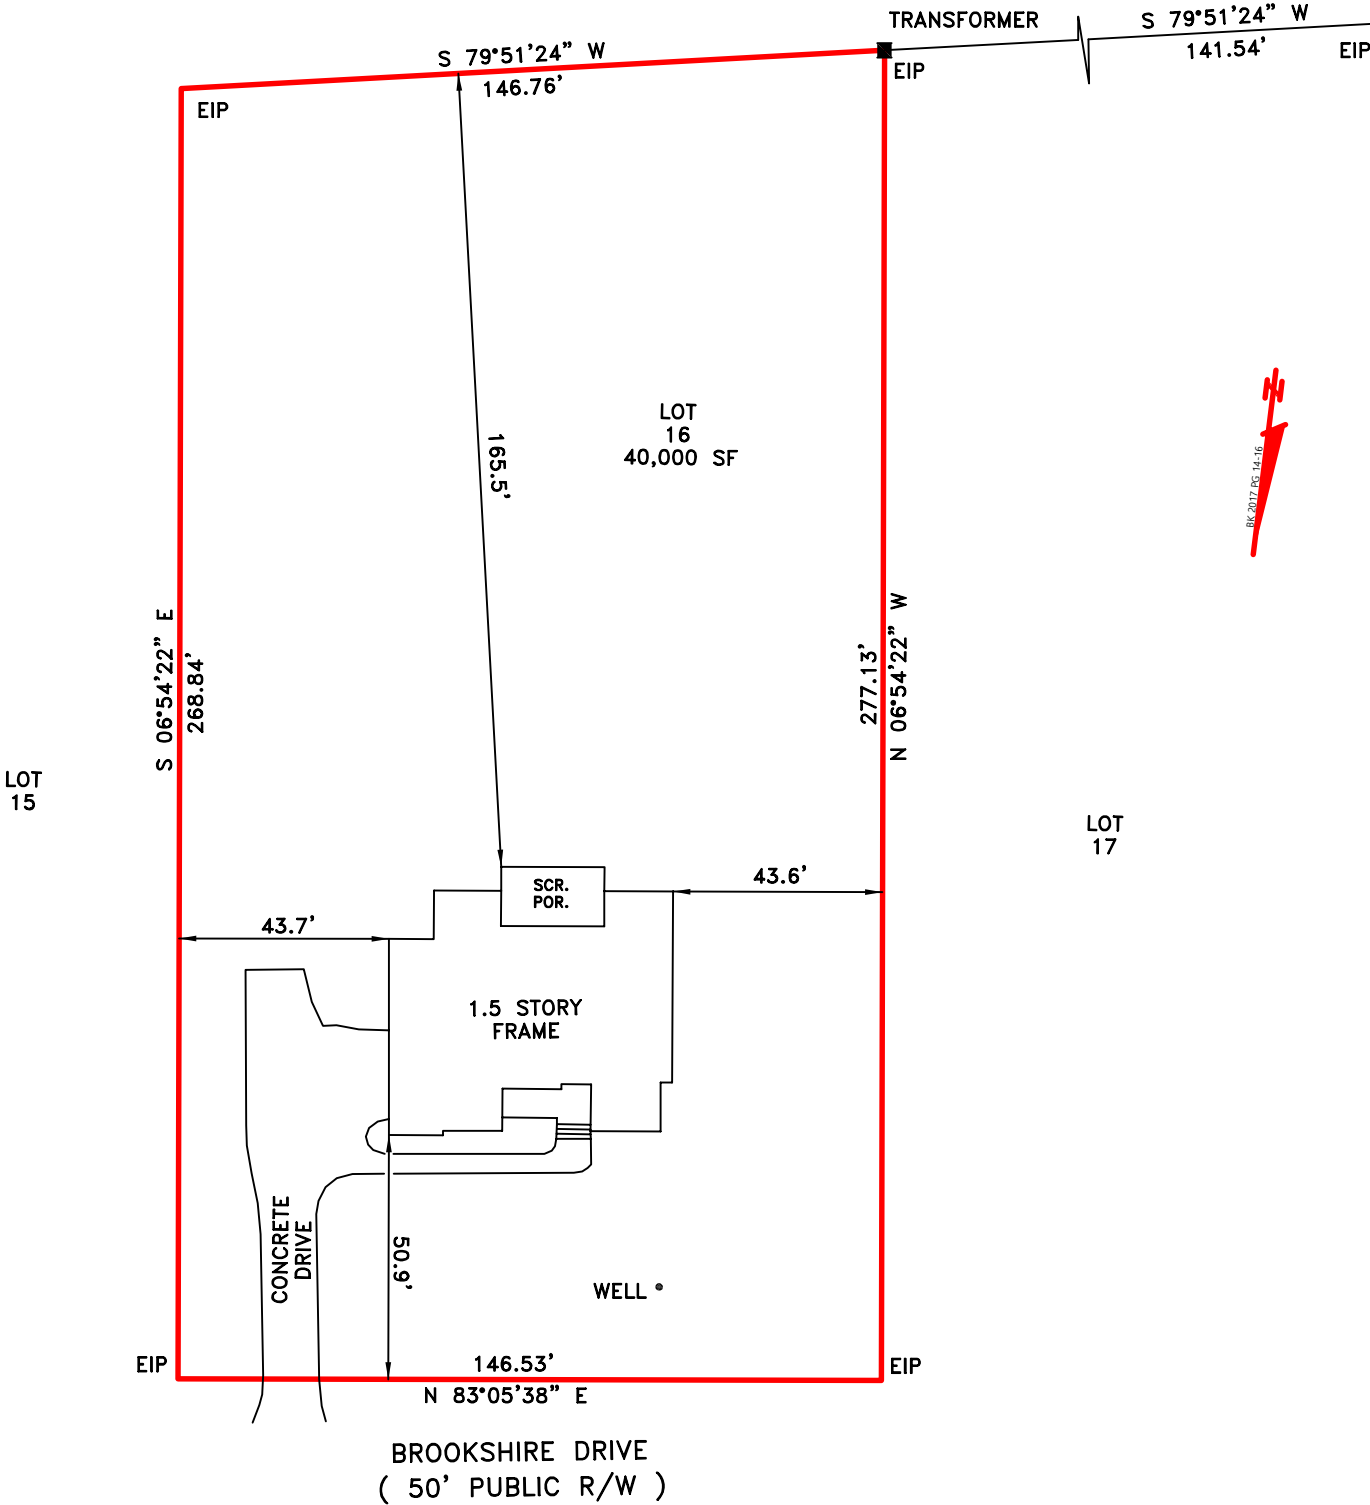

Drawn By JRT Surveyed By JRT Date 03-25-18 Dwg.# JB1965

PROPERTY OF:
RYAN DAVID CLEMENT and TRACY ANN CHRIST-CLEMENT
20 BROOKSHIRE DRIVE
YOUNGSVILLE, NC 27596

JACK R. THOMASON, PLS
4969 US HWY 401 SOUTH
YOUNGSVILLE, NC 27596
PHONE: 919-556-3307