




VICINITY MAP

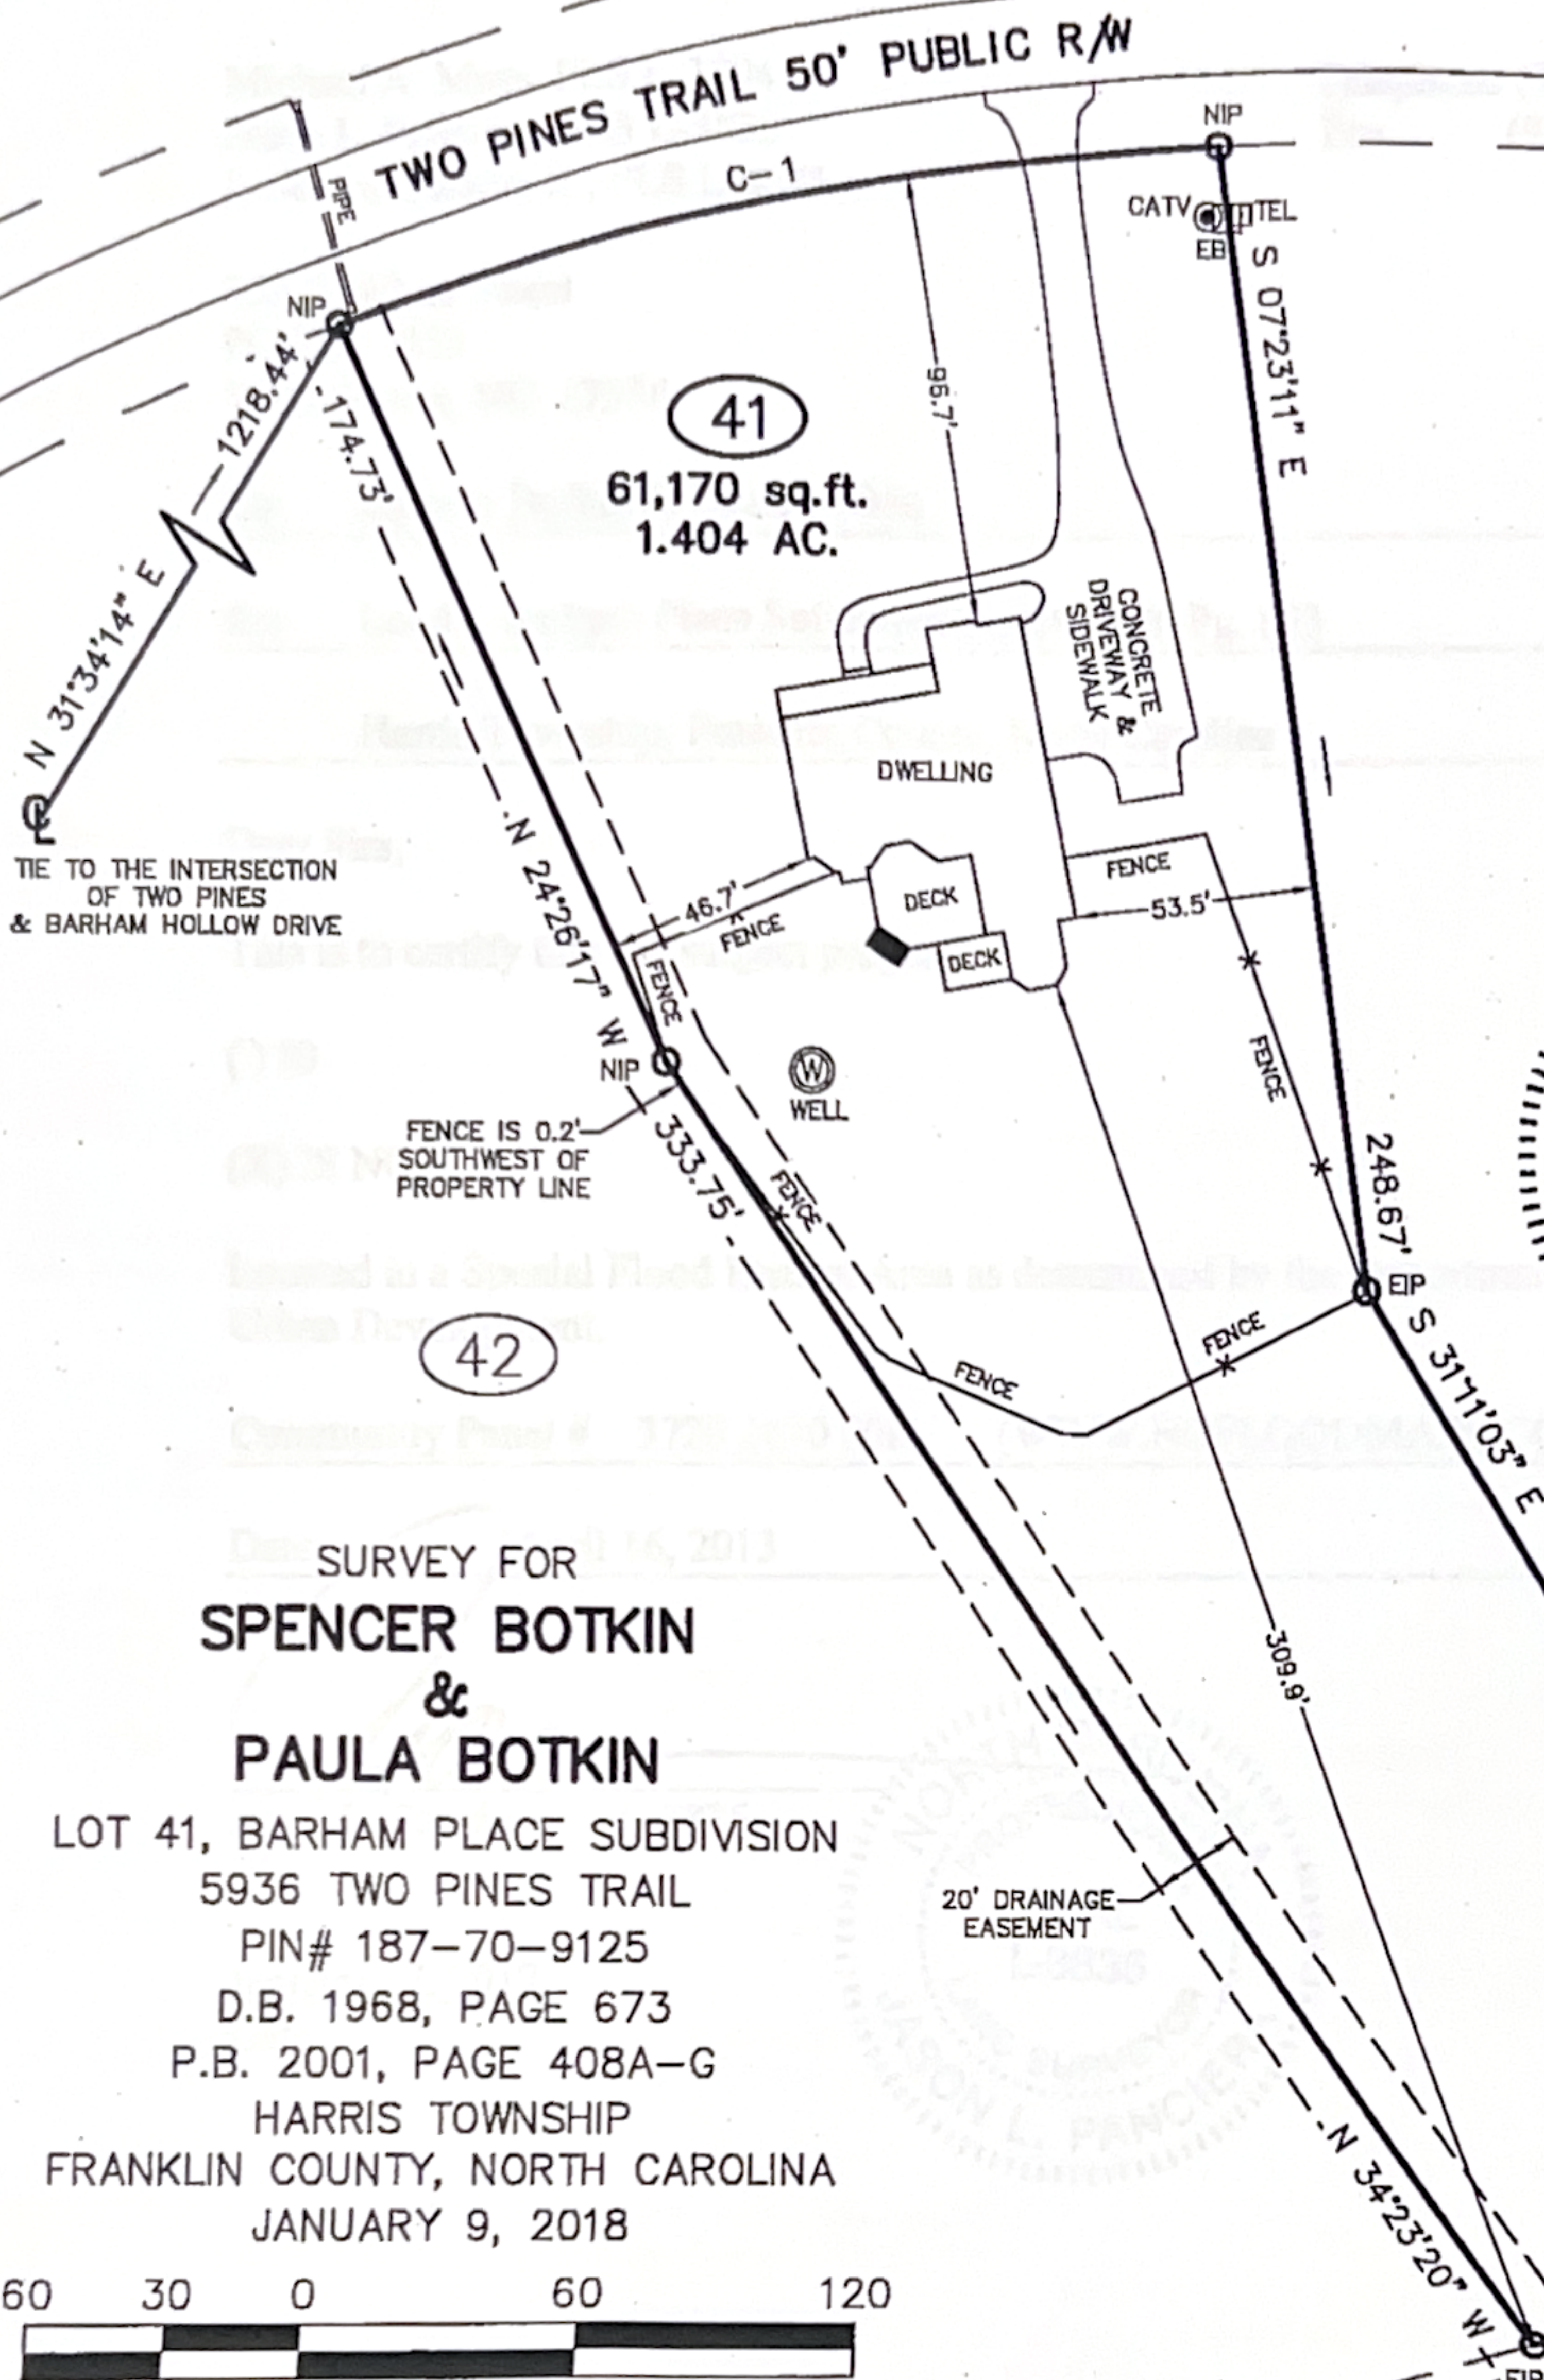

**SURVEY FOR
SPENCER BOTKIN
&
PAULA BOTKIN**

LOT 41, BARHAM PLACE SUBDIVISION
5936 TWO PINES TRAIL
PIN# 187-70-9125
D.B. 1968, PAGE 673
P.B. 2001, PAGE 408A-G
HARRIS TOWNSHIP
FRANKLIN COUNTY, NORTH CAROLINA
JANUARY 9, 2018




SCALE 1"=60'

LINE TABLE

LINE	LENGTH	BEARING
L-1	90.26'	S 13°13'34" W
L-2	27.08'	S 73°31'28" W

CURVE TABLE

CURVE	LENGTH	RADIUS	CHORD	BEARING
C1	200.27'	675.00'	199.54'	S 78°32'34" W

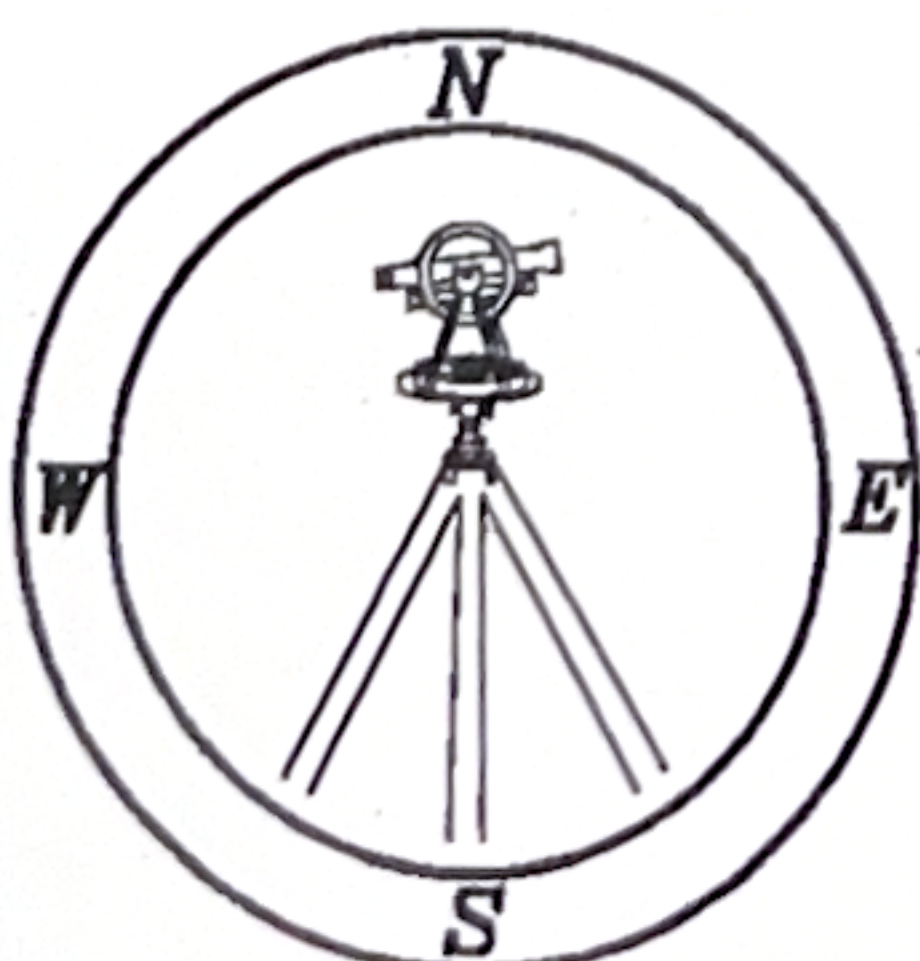

**CAWTHORNE, MOSS
& PANCIERA, P.C.**

Professional Land Surveyors
N/F C-1525

333 S. White Street
Post Office Box 1253
Wake Forest, N.C. 27588
(919)556-3148

I DECLARE THAT THIS SURVEY COMPLIES WITH THE NORTH CAROLINA STANDARDS OF PRACTICE FOR SURVEYING, (SECTION 1600) FOR CLASS A SURVEYS AND THAT THE CALCULATED RATIO OF PRECISION BEFORE ADJUSTMENTS IS 1:10,000+. FURTHERMORE, PROPERTY CORNERS SHOWN ARE PRIMARY CONTROL MONUMENTATION FOR THE RE-ESTABLISHMENT OF PROPERTY CORNERS IN THE ABSENCE OF GRID MONUMENTS AND OTHER SUBDIVISION PROPERTY CORNERS. THIS SURVEY IS NOT TO BE RECORDED WITHOUT THE WRITTEN AUTHORIZATION OF THE SURVEYOR.

PROFESSIONAL LAND SURVEYOR L-3835