


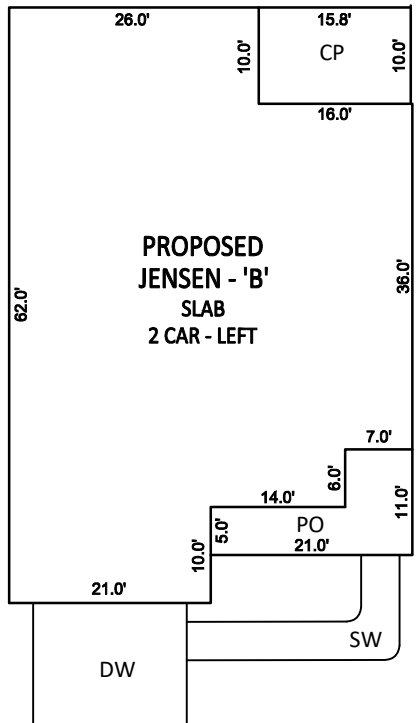

INSET SCALE: 1"=20'

LOT INFORMATION:

PIN:IN REVIEW
REFERENCE: IN REVIEW
TOTAL LOT AREA = 0.209 AC = 9,090 SF
HOUSE = 2,192 SF
PORCH = 147 SF
SIDEWALK = 116 SF
DRIVEWAY = 335 SF
COVERED PORCH = 158 SF
AC PAD = 9 SF
PROPOSED IMPERVIOUS = 2,957 SF
PERCENT IMPERVIOUS = 32.53%
MAXIMUM IMPERVIOUS = 3,500 SF



LANDSCAPE AREA TO BACK OF CURB = 6,679 SF
CONCRETE AREA IN RIGHT-OF-WAY = 184 SF

BUILDING SETBACKS

FRONT - 15'
REAR - 10'
SIDE - 6'
CORNER SIDE - 15'

NOTES:


1. THIS SURVEY WAS PREPARED BY BATEMAN CIVIL SURVEY CO., UNDER THE SUPERVISION OF SONYA A. WARD, PLS.
2. THIS PLAN HAS BEEN PREPARED FOR LAYOUT AND PERMITTING PURPOSES ONLY.
3. PROPERTY LINES SHOWN WERE TAKEN FROM EXISTING FIELD EVIDENCE, EXISTING DEEDS AND PLATS OF PUBLIC RECORD, AND INFORMATION SUPPLIED TO THE SURVEYOR BY THE CLIENT.
4. ALL DISTANCES ARE HORIZONTAL GROUND DISTANCES AND ALL BEARINGS ARE NORTH CAROLINA STATE PLANE COORDINATE SYSTEM UNLESS OTHERWISE SHOWN.
5. THIS MAP IS NOT FOR RECORDATION AND SHOULD BE REVIEWED BY A LOCAL GOVERNMENT AGENCY FOR COMPLIANCE WITH ANY APPLICABLE LAND DEVELOPMENT REGULATIONS.
6. THE BASIS OF NORTH AND ALL EASEMENTS, RIGHTS-OF-WAYS, BUFFERS, SETBACKS AND ADJOINERS, ETC. REFERENCED IN TITLE BLOCK.
7. NO INVESTIGATION INTO THE EXISTENCE OF JURISDICTIONAL WETLANDS, FLOOD ZONES OR RIPARIAN BUFFERS PERFORMED BY THIS FIRM. ALL LINES SHOWN, IF ANY, ARE SCALED FROM THE RECORDED PLAT.
8. SURVEYOR HAS MADE NO INVESTIGATION OR INDEPENDENT SEARCH FOR EASEMENTS OF RECORD, ENCUMBRANCES, RESTRICTIVE COVENANTS, OWNERSHIP TITLE EVIDENCE OR ANY OTHER FACTS THAT AN ACCURATE AND CURRENT TITLE SEARCH MAY DISCLOSE.
9. PROPERTY IS NOT IN A FLOOD HAZARD AREA PER FEMA FIRM MAP NO. 3720184400K PANEL 1844, 3720184300K PANEL 1843 EFFECTIVE DATE 4-16-2013.
10. ZONING: R-8 (PER FRANKLIN CO. GIS)
11. BUILDER/DEVELOPER: MUNGO HOMES
2521 SCHIEFFELIN ROAD
APEX, NC 27502

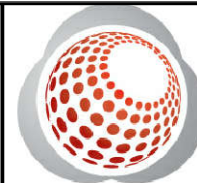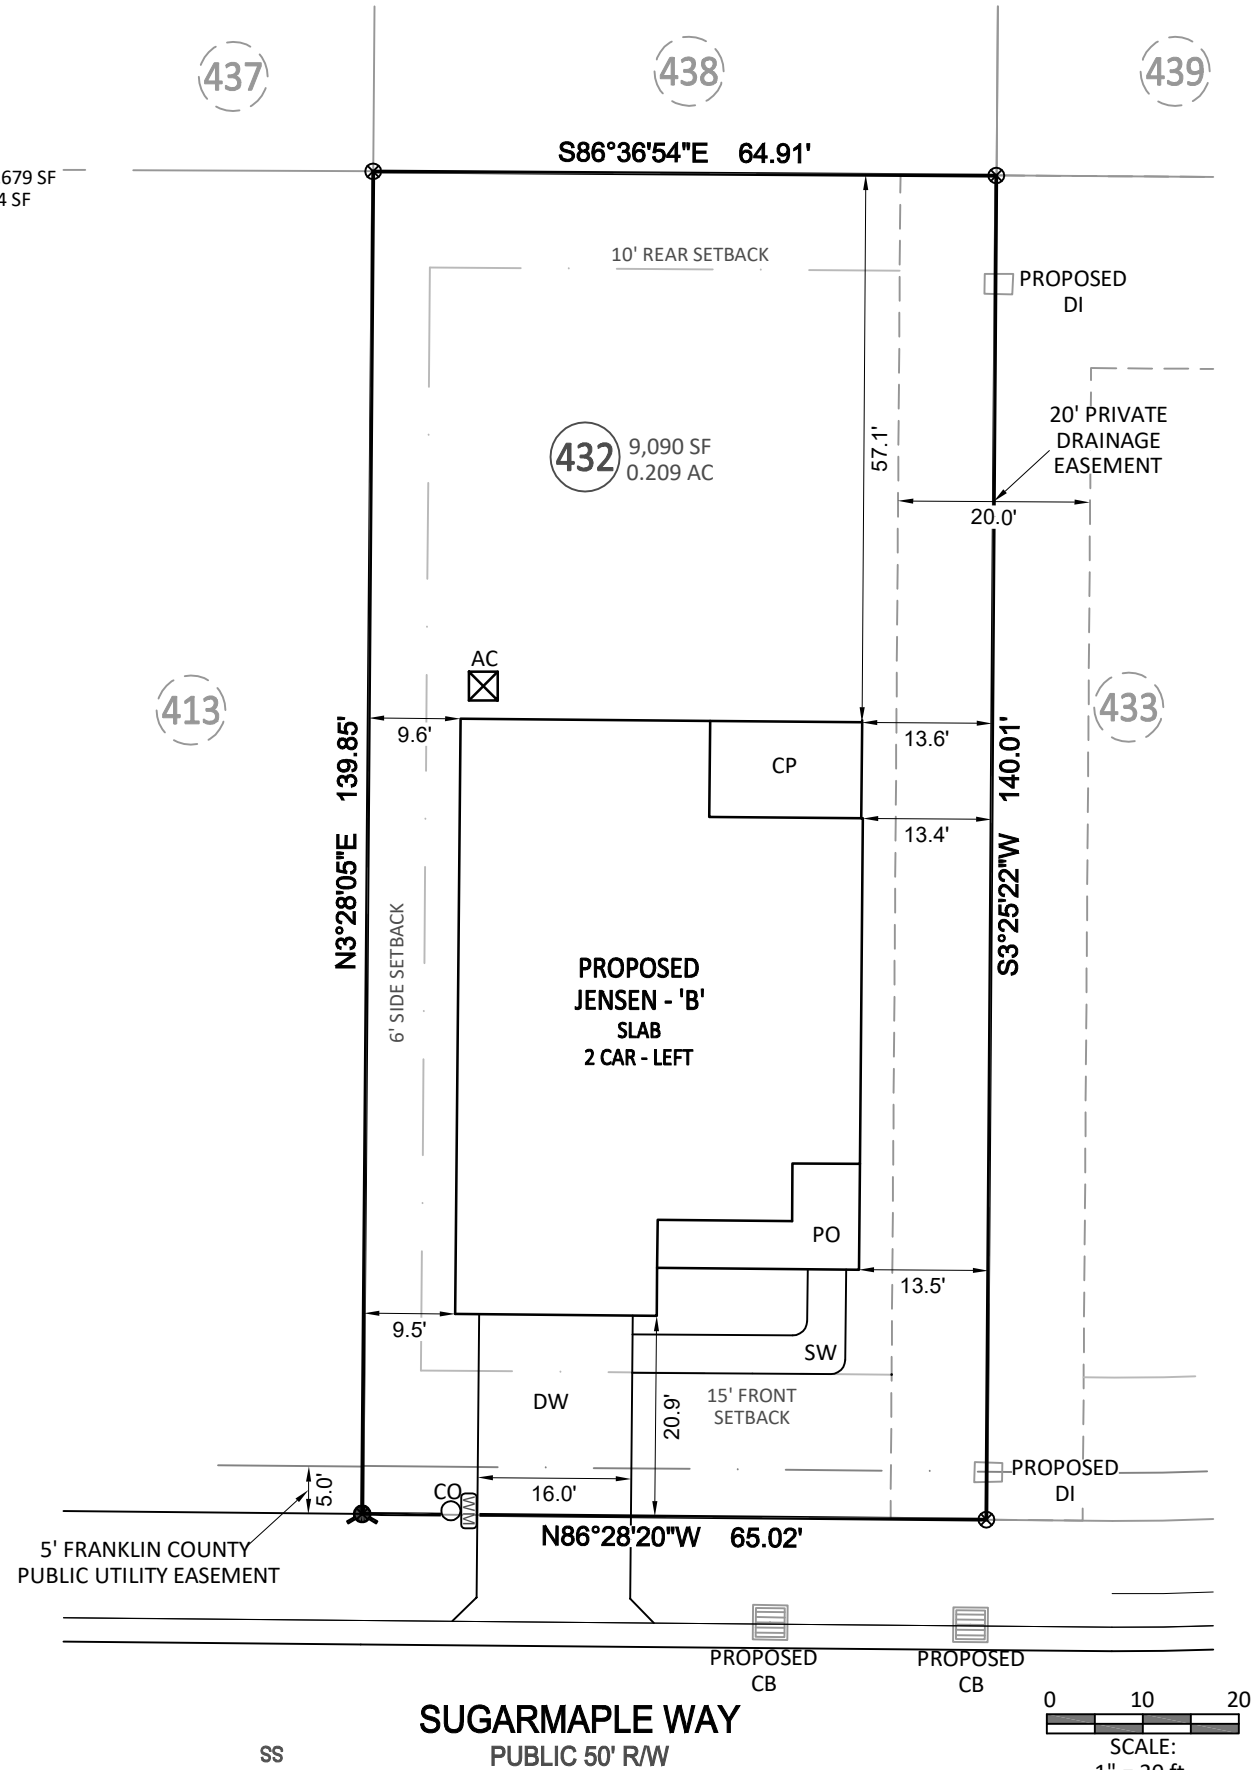

Bateman Civil Survey Company

Engineers • Surveyors • Planners

2524 Reliance Avenue, Apex, NC 27539 Ph: 919.577.1080 Fax: 919.577.1081
www.batemancivilsurvey.com info@batemancivilsurvey.com
NCBELS Firm No. C-2378

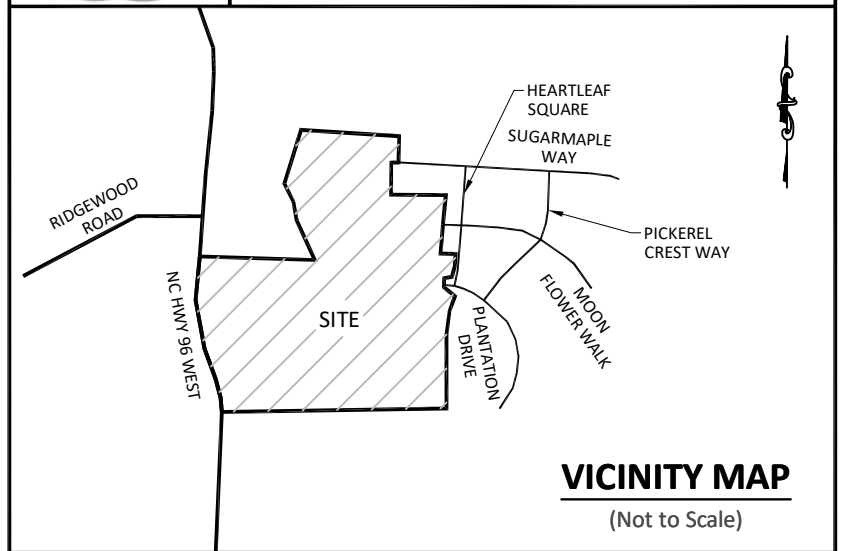

VICINITY MAP

(Not to Scale)

LEGEND

PO = COV. FRONT PORCH/PATIO
CP = COV. REAR PORCH/PATIO
WD = WOOD DECK
SW = SIDEWALK
DW = CONCRETE DRIVEWAY
SP = SCREENED PORCH/PATIO
P = CONCRETE PATIO
⊗ = COMPUTED POINT
⊙ = IRON PIPE FOUND (IPF)
● = IRON PIPE SET (IPS)
● = SCRIBE FOUND/SET (SS)
WM = WATER METER
CO = CLEAN OUT
AC = AIR CONDITIONER
⊙ = CABLE PEDESTAL
⊙ = SEWER MANHOLE
⊙ = TELEPHONE PEDESTAL
CB = CATCH BASIN/CURB INLET
⊙ = LIGHT POLE
⊙ = HAND HOLE/UTILITY VAULT
⊙ = ELECTRIC BOX/TRNSFRMR
⊙ = FIRE HYDRANT
DI = DRAIN INLET/YARD INLET
R/W = RIGHT OF WAY

I, SONYA A. WARD, CERTIFY THAT THIS PLAT WAS DRAWN UNDER MY DIRECT SUPERVISION FROM A SURVEY MADE UNDER MY SUPERVISION (PLAT BOOK REFERENCED IN TITLE BLOCK); THAT THE BOUNDARIES NOT SURVEYED ARE CLEARLY INDICATED AS DRAWN FROM INFORMATION LISTED UNDER REFERENCES; THAT THE RATIO OF PRECISION AS CALCULATED IS 1:10,000+; AND THAT THIS MAP MEETS THE REQUIREMENTS OF THE STANDARD OF PRACTICE FOR LAND SURVEYING IN NORTH CAROLINA. L-4017
DATED:

PRELIMINARY

This map is of an existing parcel of land and is only intended for the parties and purposes shown. This map not for recordation. No title report provided.

BUILDER TO VERIFY HOUSE LOCATION
DIMENSIONS AND REVIEW TOTAL
IMPERVIOUS NOTED ON THIS PLOT PLAN

PRELIMINARY PLOT PLAN FOR MUNGO HOMES

WINSTON RIDGE - PHASE 4-5 - LOT 432
125 SUGARMAPLE WAY, YOUNGSVILLE, NC
YOUNGSVILLE TOWNSHIP, FRANKLIN COUNTY

DATE: 5/19/25 DRAWN BY: DOM CHECKED BY: SAW

REFERENCE: BK 2025 PG 191-195

BCS# 250109

SCALE: 1" = 20'