



Soil Study for Septic System Suitability
April, 2024 John R. Davis, Jr. LSS
Tax ID # 049735 Nicholas E Bell 11.26 Acres
Franklin County, NC

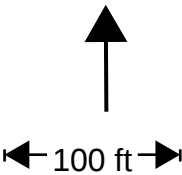

John R. Davis, Jr.

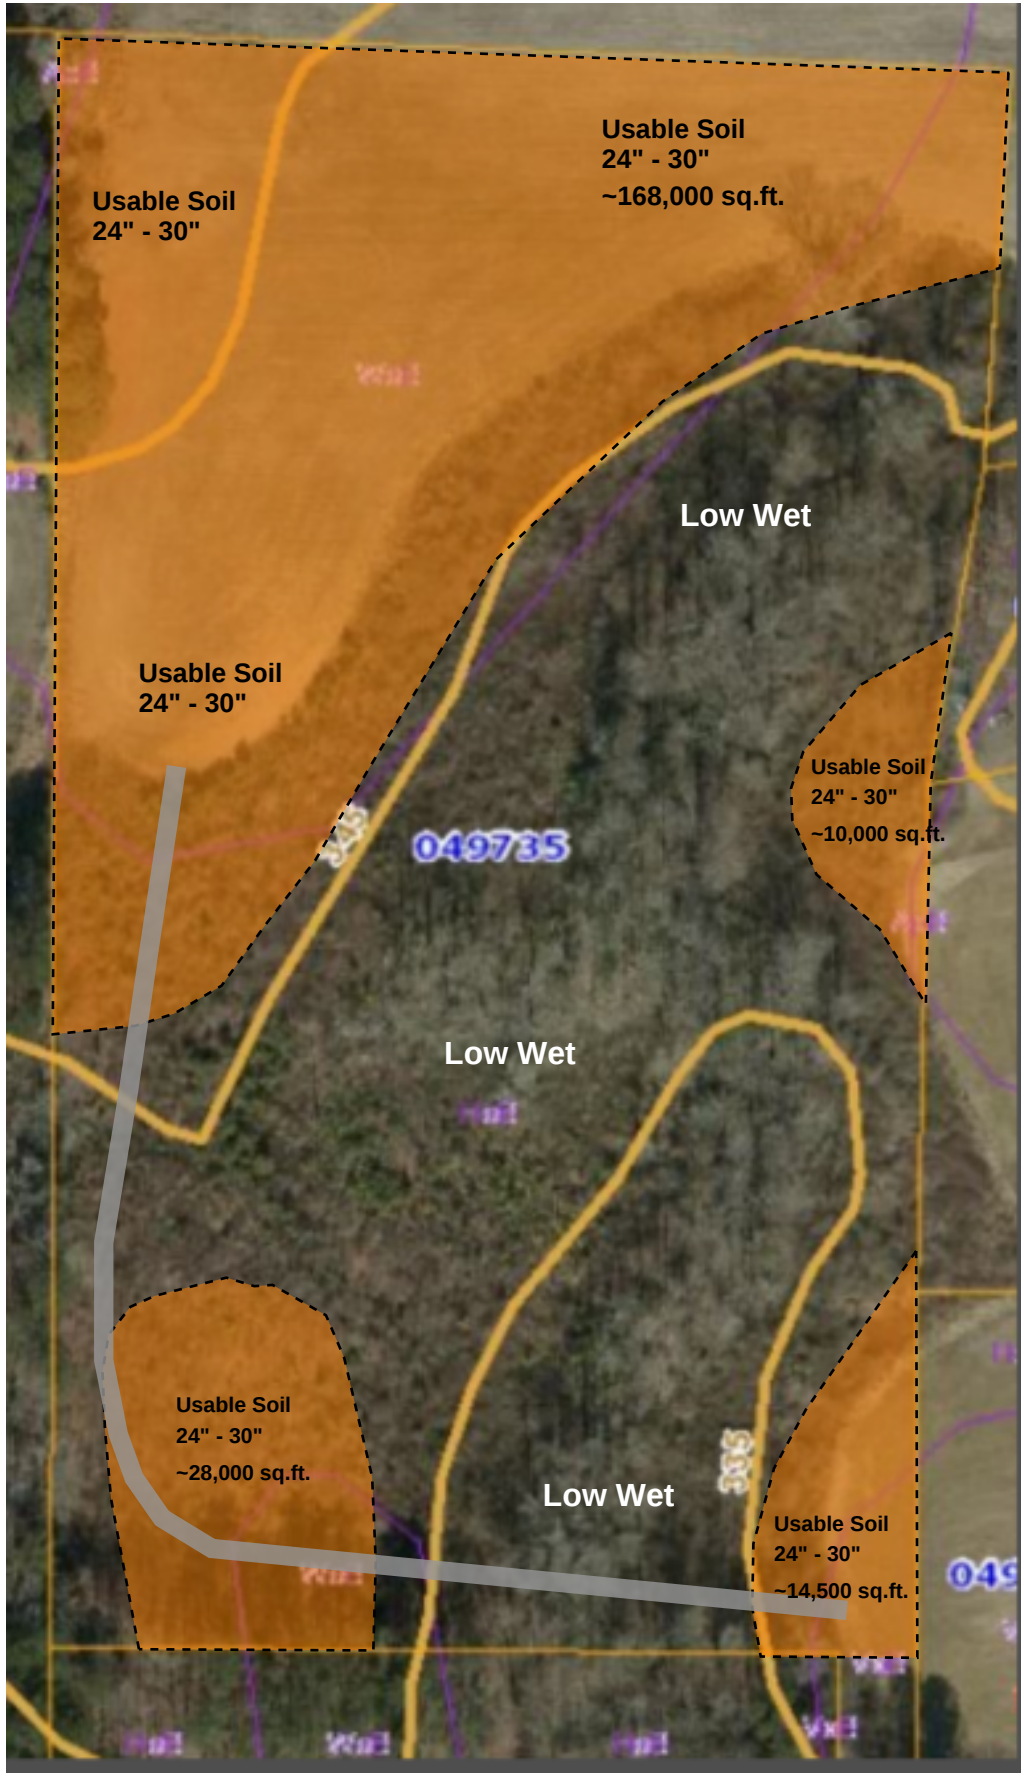

The soil areas shown in "Orange" are **suitable** for standard gravel or gravelless septic trenches. The soil depth is greater than 24 inches of sandy loam over clay material with a soil loading rate of 0.3 gpd/sf. This map may be used as a planning tool for a residential subdivision. Each proposed lot must have at least 10,000 square feet of usable soil for a septic system to serve a single family house.