

I, MICHAEL A. MOSS, CERTIFY THAT THIS PLAT IS A TRUE AND CORRECT REPRESENTATION OF THE ACTUAL SURVEY MADE UNDER MY SUPERVISION. THAT THE SOURCE OF INFORMATION FOR THE SURVEY IS SHOWN HEREON; THAT THE BOUNDARIES OF THE PARCELS ARE SHOWN TO THE BEST OF MY KNOWLEDGE AND BELIEF; THAT THE RATIO OF PRECISION IS GREATER THAN 1:10,000; THAT THIS PLAT WAS PREPARED IN ACCORDANCE WITH G.S. 47-30 AS AMENDED; WITNESS MY ORIGINAL SIGNATURE, REGISTRATION NUMBER AND SEAL THIS 17th DAY OF FEBRUARY, 2006.



Michael A. Moss
PROFESSIONAL LAND SURVEYOR (L-3794)

I, MICHAEL A. MOSS, PROFESSIONAL LAND SURVEYOR NO. L-3794, CERTIFY THAT THIS PLAT IS A TRUE AND CORRECT REPRESENTATION OF THE ACTUAL SURVEY MADE UNDER MY SUPERVISION. THAT THE SOURCE OF INFORMATION FOR THE SURVEY IS SHOWN HEREON; THAT THE BOUNDARIES OF THE PARCELS ARE SHOWN TO THE BEST OF MY KNOWLEDGE AND BELIEF; THAT THE RATIO OF PRECISION IS GREATER THAN 1:10,000; THAT THIS PLAT WAS PREPARED IN ACCORDANCE WITH G.S. 47-30 AS AMENDED; WITNESS MY ORIGINAL SIGNATURE, REGISTRATION NUMBER AND SEAL THIS 17th DAY OF FEBRUARY, 2006.

Michael A. Moss
MICHAEL A. MOSS, PROFESSIONAL LAND SURVEYOR NO. L-3794

CERTIFICATION OF OWNERSHIP
THE UNDERSIGNED HEREBY CERTIFY THAT I AM THE OWNER OF THE PROPERTY DESCRIBED AND DESCRIBED HEREON, WHICH IS IN THE SUBDIVISION JURISDICTION OF THE COUNTY OF FRANKLIN AND THAT I HEREBY ADAPT THIS PLAT WITH MY FREE CONSENT.


Wayne Davis 2-9-06
OWNER DATE
Wayne Davis 2-9-06
OWNER DATE
Wayne Davis 2-9-06
OWNER DATE
Wayne Davis 2-9-06
OWNER DATE

VICINITY MAP

LEGEND:

- EP - EXISTING IRON PIPE
- EPK - EXISTING PK NAIL
- R/W - RIGHT OF WAY
- CATV - CABLE TV BOX
- EB - ELECTRIC BOX
- TEL - TELEPHONE PEDESTAL
- CHL - OVERHEAD LINE
- LP - LIGHT POLE
- WM - WATER METER
- WM - WATER MAIN
- CO - SEWER CLEAN-OUT

NOTE: THIS PROPERTY MAY BE SUBJECT TO NEUSE RIVER RIPARIAN BUFFER RULES. CALL N.C. DIVISION OF WATER QUALITY TO VERIFY. (919-571-4700).

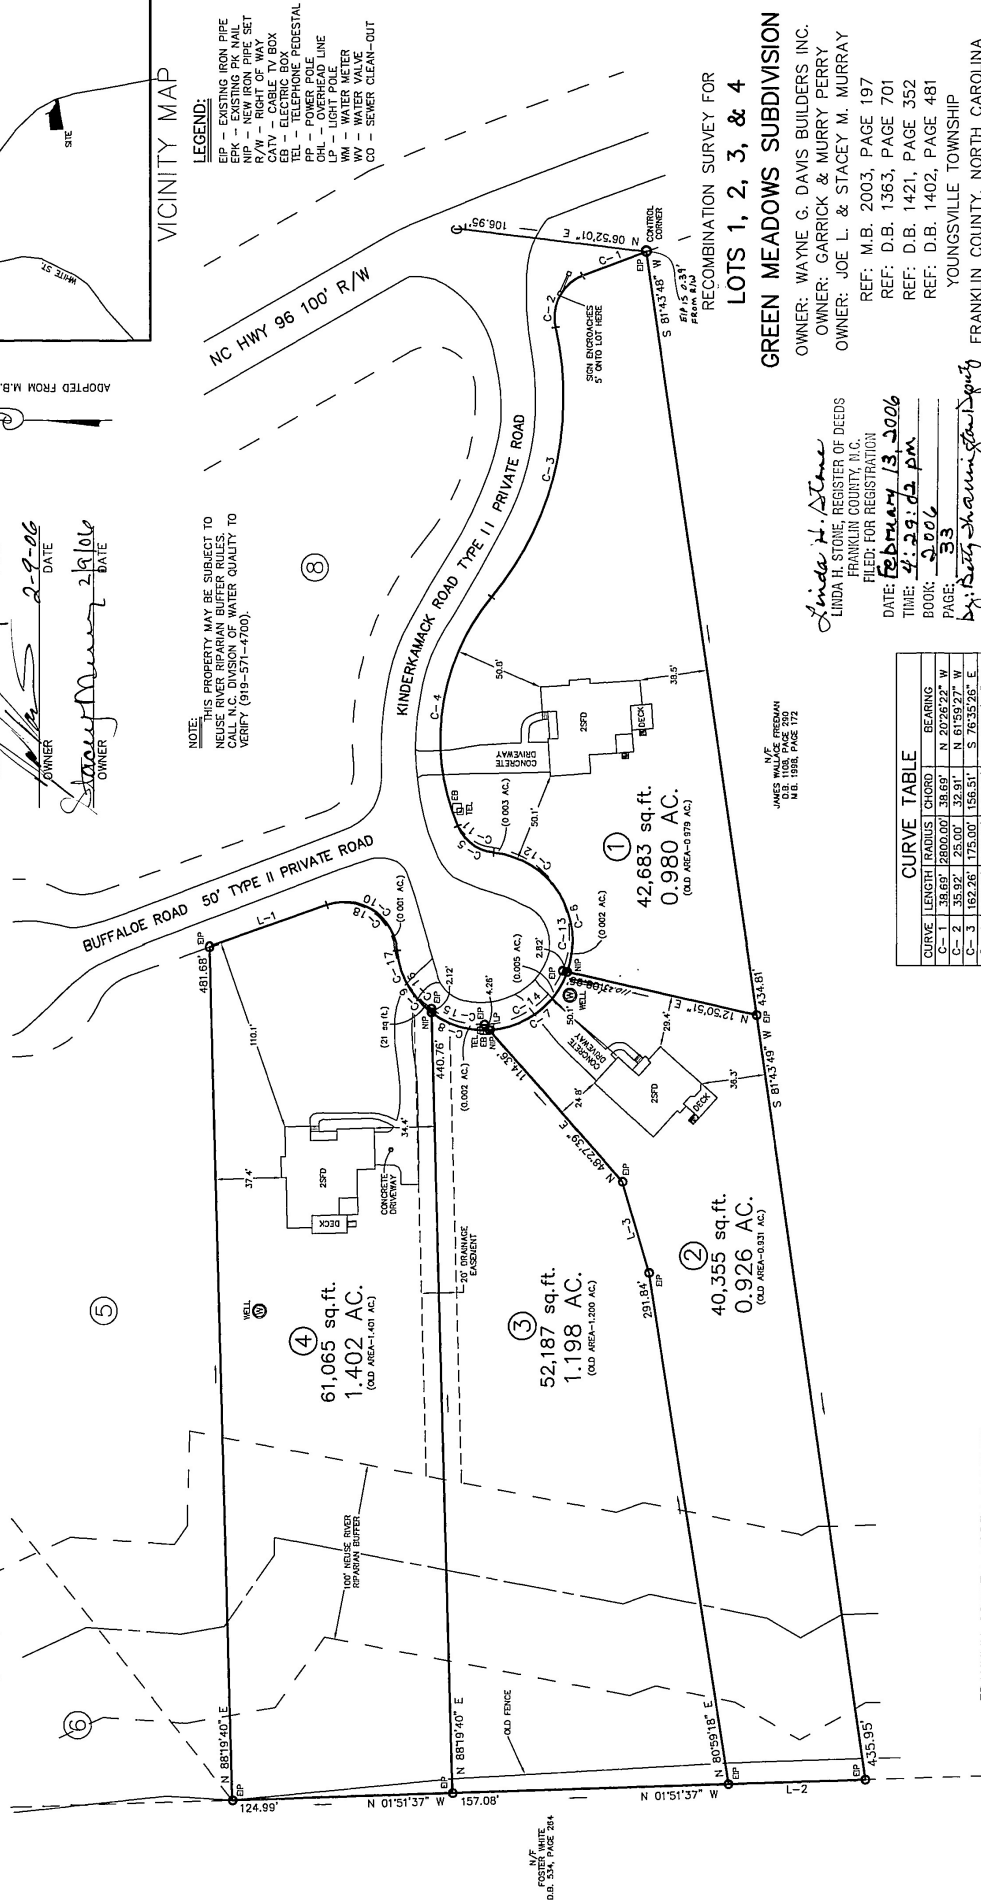

GREEN MEADOWS SUBDIVISION LOTS 1, 2, 3, & 4

OWNER: WAYNE G. DAVIS BUILDERS INC.
OWNER: GARRICK & MURRY PERRY
OWNER: JOE L. & STACEY M. MURRAY
REF: M.B. 2003, PAGE 197
REF: D.B. 1363, PAGE 701
REF: D.B. 1421, PAGE 352
REF: D.B. 1402, PAGE 481
YOUNGVILLE TOWNSHIP
FRANKLIN COUNTY, NORTH CAROLINA

Linda H. Stone
LINDA H. STONE, REGISTER OF DEEDS
FRANKLIN COUNTY, N.C.
FILED FOR REGISTRATION
DATE: *February 13, 2006*
TIME: *4:29:02 pm*
BOOK: *33*
PAGE: *33*
By: Stacy M. Murray

CURVE	LENGTH	RADIUS	CHORD	BEARING
C-1	38.69'	2800.00'	38.69'	N 20°26'22" W
C-2	35.92'	25.00'	32.91'	N 61°59'27" E
C-3	162.26'	175.00'	156.51'	S 76°55'26" E
C-4	137.15'	125.00'	130.37'	N 81°27'33" W
C-5	26.72'	25.00'	23.46'	S 36°28'40" W
C-6	58.40'	50.00'	55.15'	S 76°41'30" E
C-7	35.20'	50.10'	34.48'	S 64°40'38" W
C-8	41.35'	50.10'	40.19'	S 60°36'04" W
C-9	41.35'	50.10'	40.19'	N 32°25'01" E
C-10	54.28'	30.00'	47.17'	S 37°35'19" W
C-11	27.37'	25.00'	26.02'	S 37°35'19" W
C-12	49.25'	50.00'	47.28'	N 34°26'44" E
C-13	43.97'	50.00'	42.57'	N 87°51'12" E
C-14	32.07'	30.00'	31.53'	S 62°57'12" W
C-15	32.07'	30.00'	31.53'	S 62°57'12" W
C-16	23.67'	50.00'	23.45'	S 49°41'40" W
C-17	17.25'	50.00'	17.16'	S 71°48'33" W
C-18	52.94'	30.00'	46.33'	N 31°08'35" E

FRANKLIN COUNTY CERTIFICATION
THIS PLAT APPROVED FOR RECORDING: EXEMPT
FROM FRANKLIN COUNTY SUBDIVISION REGULATIONS.

Michael A. Moss
SUBDIVISION ADMINISTRATOR DATE
13 Feb 2006

APPROVAL EXPIRES IF NOT RECORDED ON OR BEFORE
DATE: *13 Aug 2006*

FRANKLIN COUNTY, NORTH CAROLINA
I, *Katie Ermer*, REVIEW OFFICER
OF FRANKLIN COUNTY, CERTIFY THAT THE
SUBDIVISION PLAT, WHICH THIS CERTIFICATION
IS APPLIED TO, MEETS ALL STATUTORY
REQUIREMENTS FOR RECORDING.

Katie Ermer
REVIEW OFFICER
DATE: *13 Feb 2006*

RECORDED IN MAP BOOK, 2006

