

PRELIMINARY PLOT PLAN FOR

GENESIS BUILDING

LOT 1, TANTALLON SUBDIVISION

25 AUTUMNWOOD LANE

REF: P.B. 2024, PG. 347

DUNN TOWNSHIP

FRANKLIN COUNTY, NORTH CAROLINA

NOVEMBER 27, 2024

REVISED JANUARY 15, 2025


REVISED JANUARY 21, 2025

ZONED R-30




SCALE 1"=100'

N/F
PHILLIP HICKS
D.B. 895 PG. 891
PIN 2728-80-5928
ZONED R-30

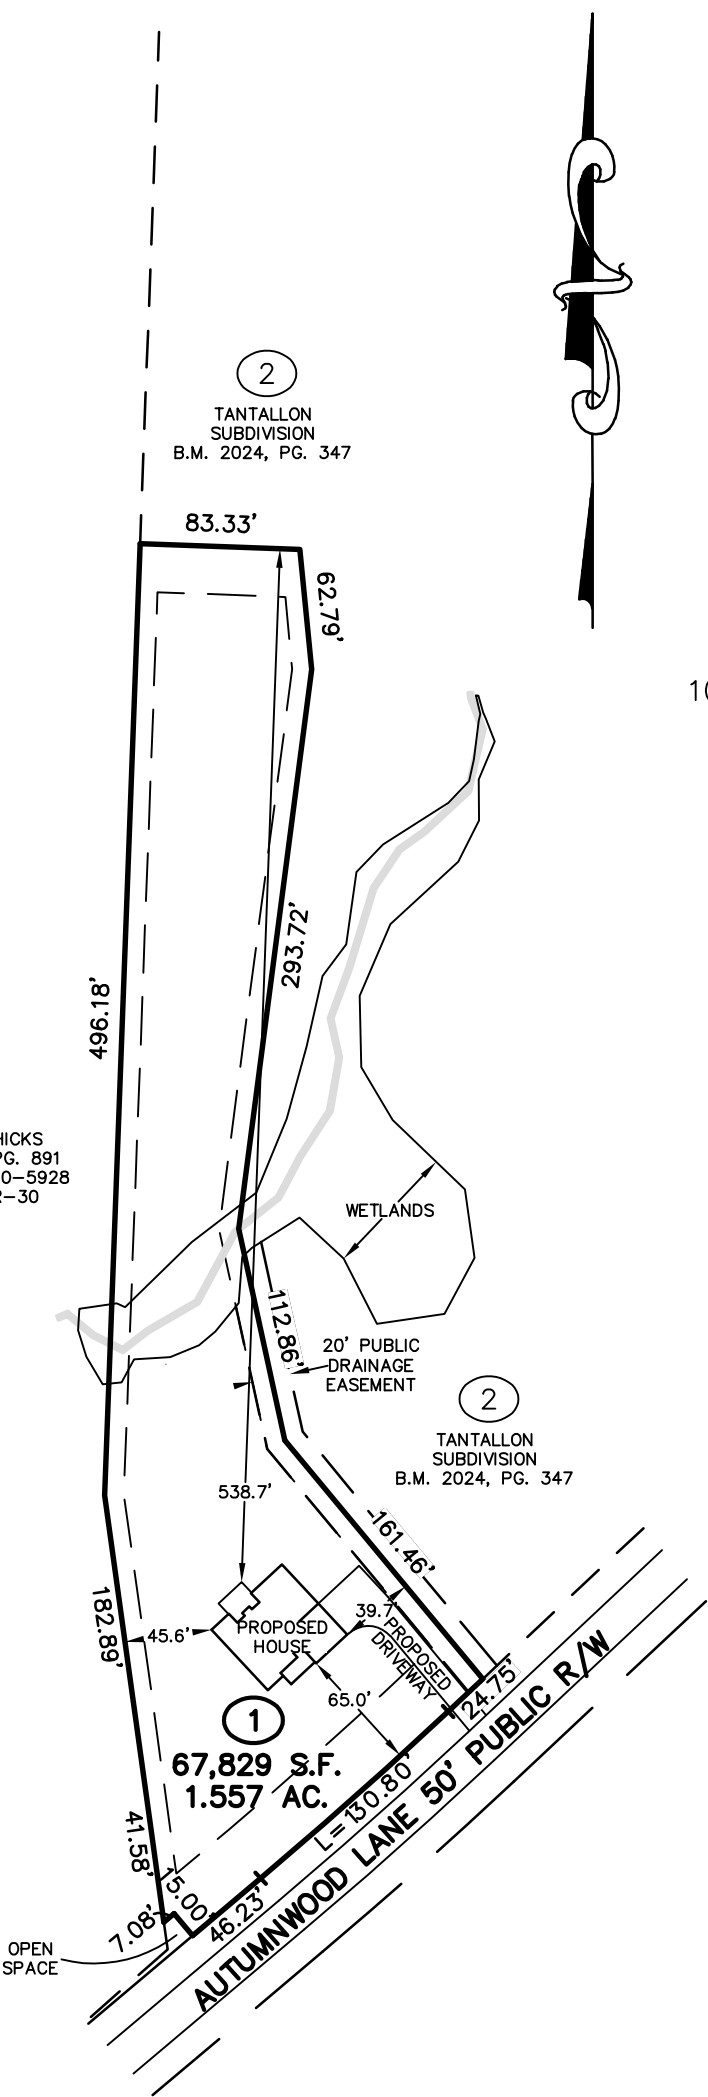

THIS SURVEYOR DOES NOT
WARRANTY THE ACCURACY
OF ARCHITECTURAL DIMENSIONS.
THEY ARE TO BE VERIFIED BY
THE CONTRACTOR.

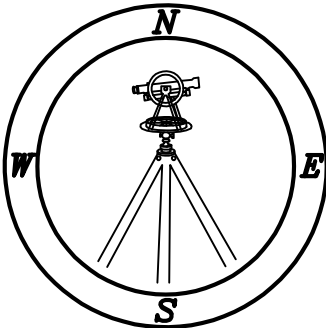

CMP

Professional Land Surveyors
C-1525

333 S. White Street
Post Office Box 1253
Wake Forest, N.C. 27588
(919)556-3148

NOTES:
-THIS PLAN DOES NOT REFLECT AN
ACTUAL SURVEY. IT IS A PRELIMINARY
PLAN AND SHOULD BE USED FOR ITS
INTENDED PURPOSE ONLY.
-NOT FOR RECORDATION, CONVEYANCES,
OR SALES.