


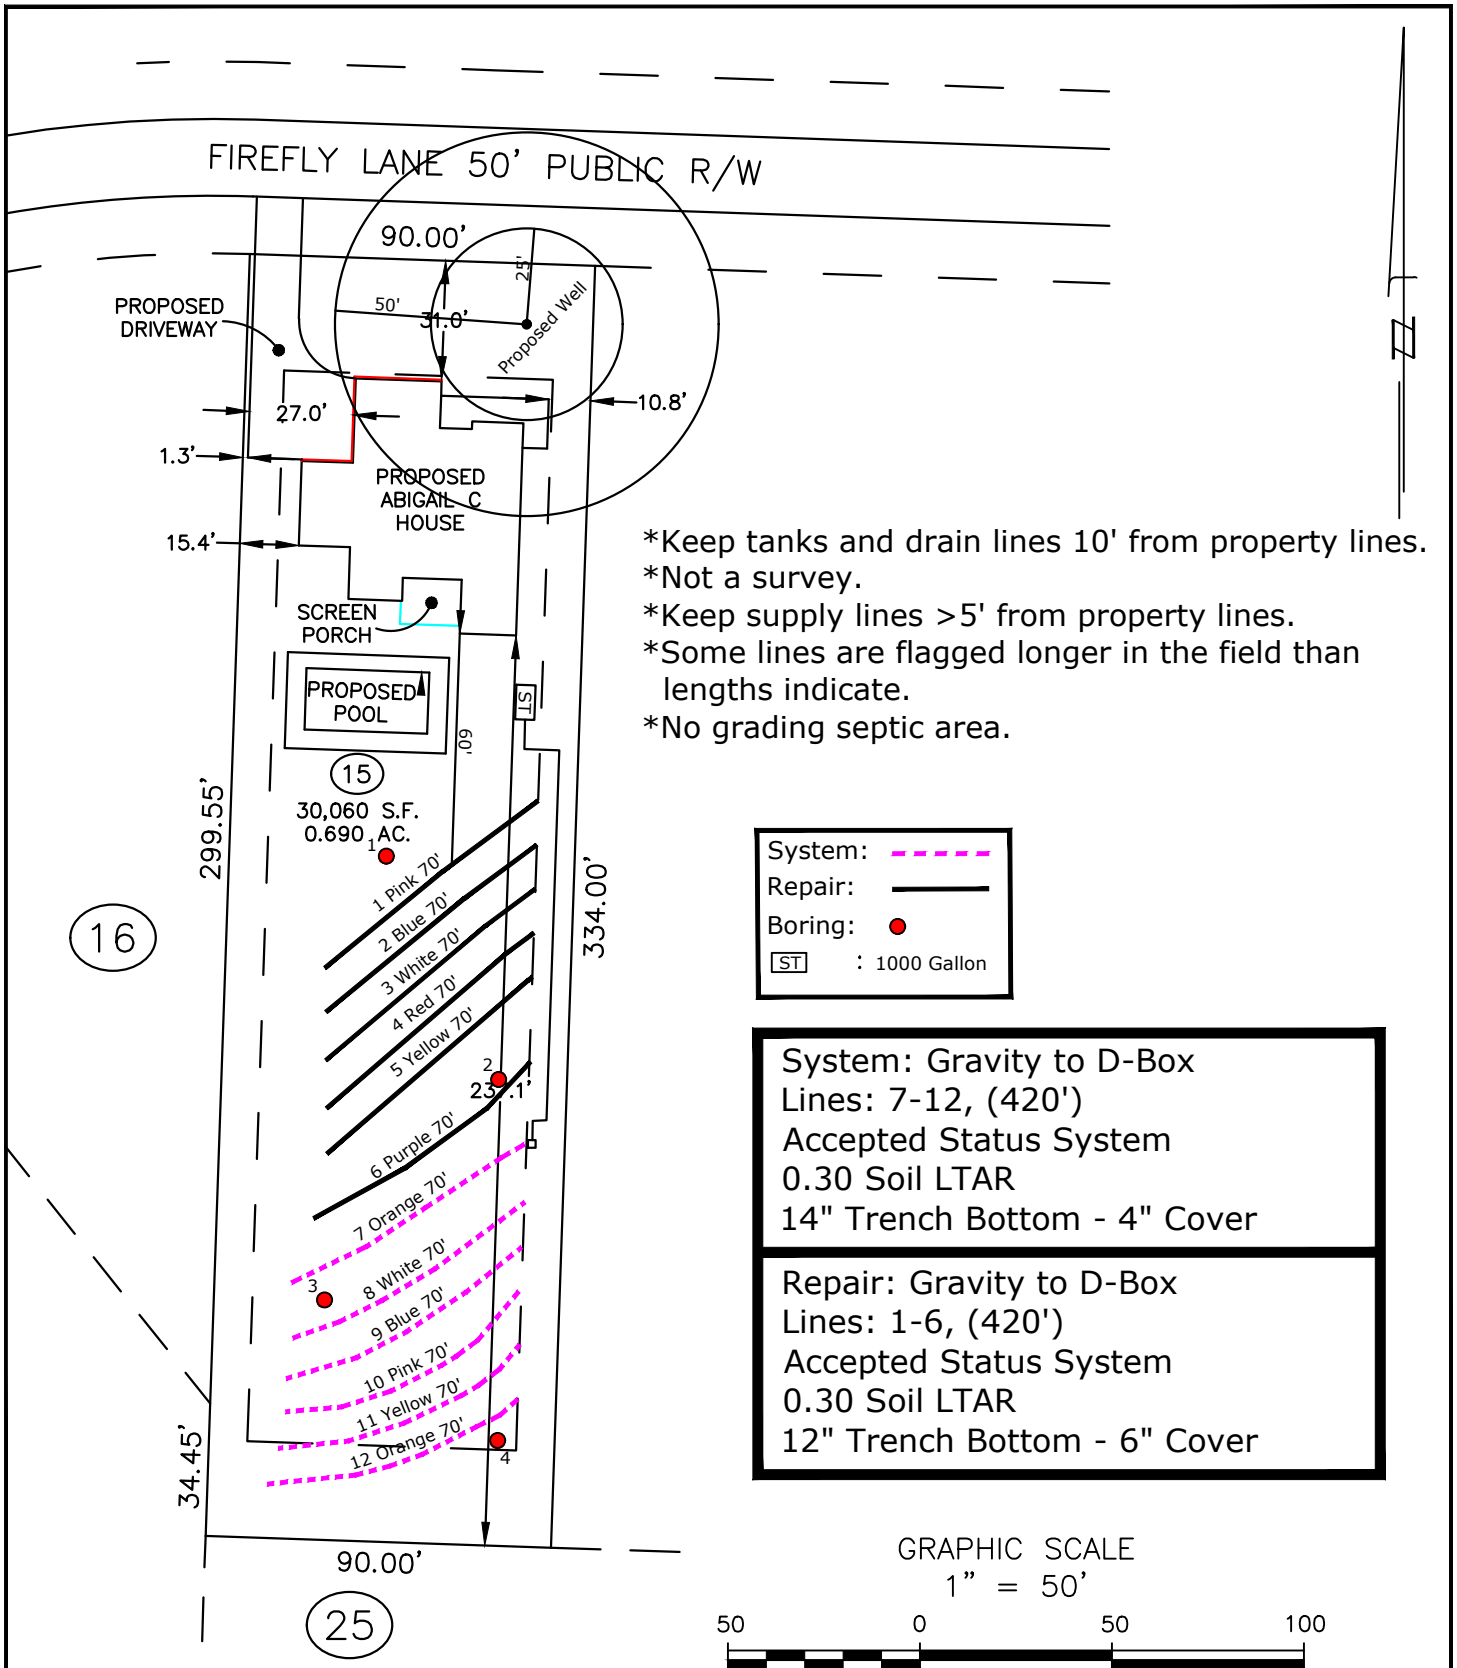

Central Carolina Soil Consulting, PLLC
 1900 South Main Street, Suite 110
 Wake Forest, North Carolina 27587
 Phone (919)569-6704 Fax (919)569-6703

4-Bedroom Septic Layout
 Lot 15, Grandiflora Subdivision
 Franklin County, North Carolina

Job# : 4975
 Drawn By : MS
 Date : 06/27/2024
 Revision: