

* Pool will be centered with rear of house


Pool House Site: (IN CLOUD)

Den-Mark Construction, Inc.
Tanager Farms, Lot 15
3-Bedroom Layout with Pool
September 2006

X Kip Abbin
10-11-06

X Bob O'Reilly

See my attached, showing of pool?

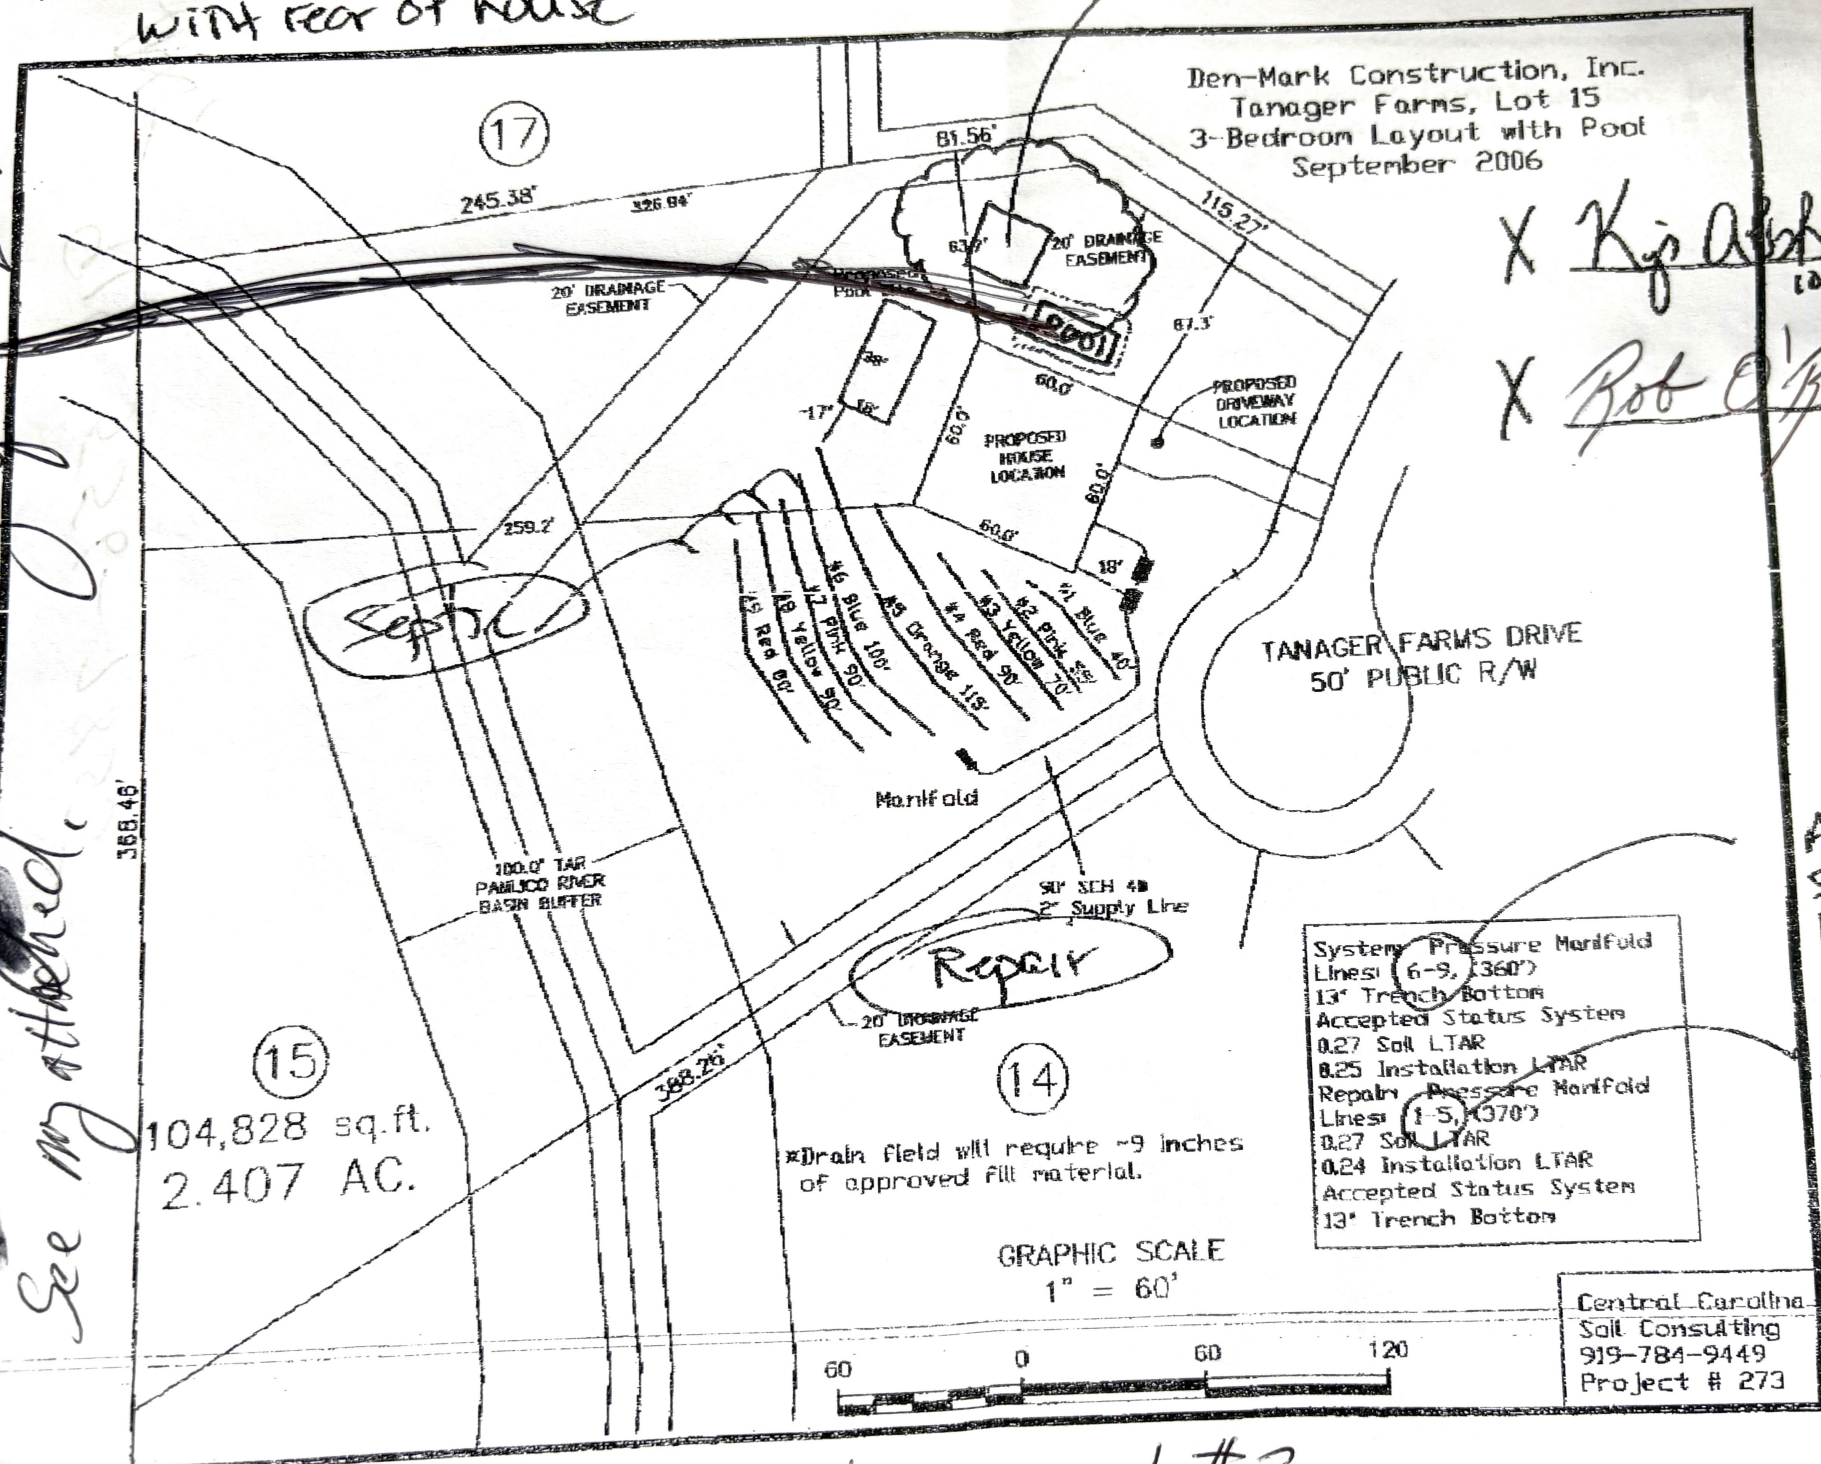

Actual
Septic
Lines

Actual
Repair

1. attached PROPOSAL #3