


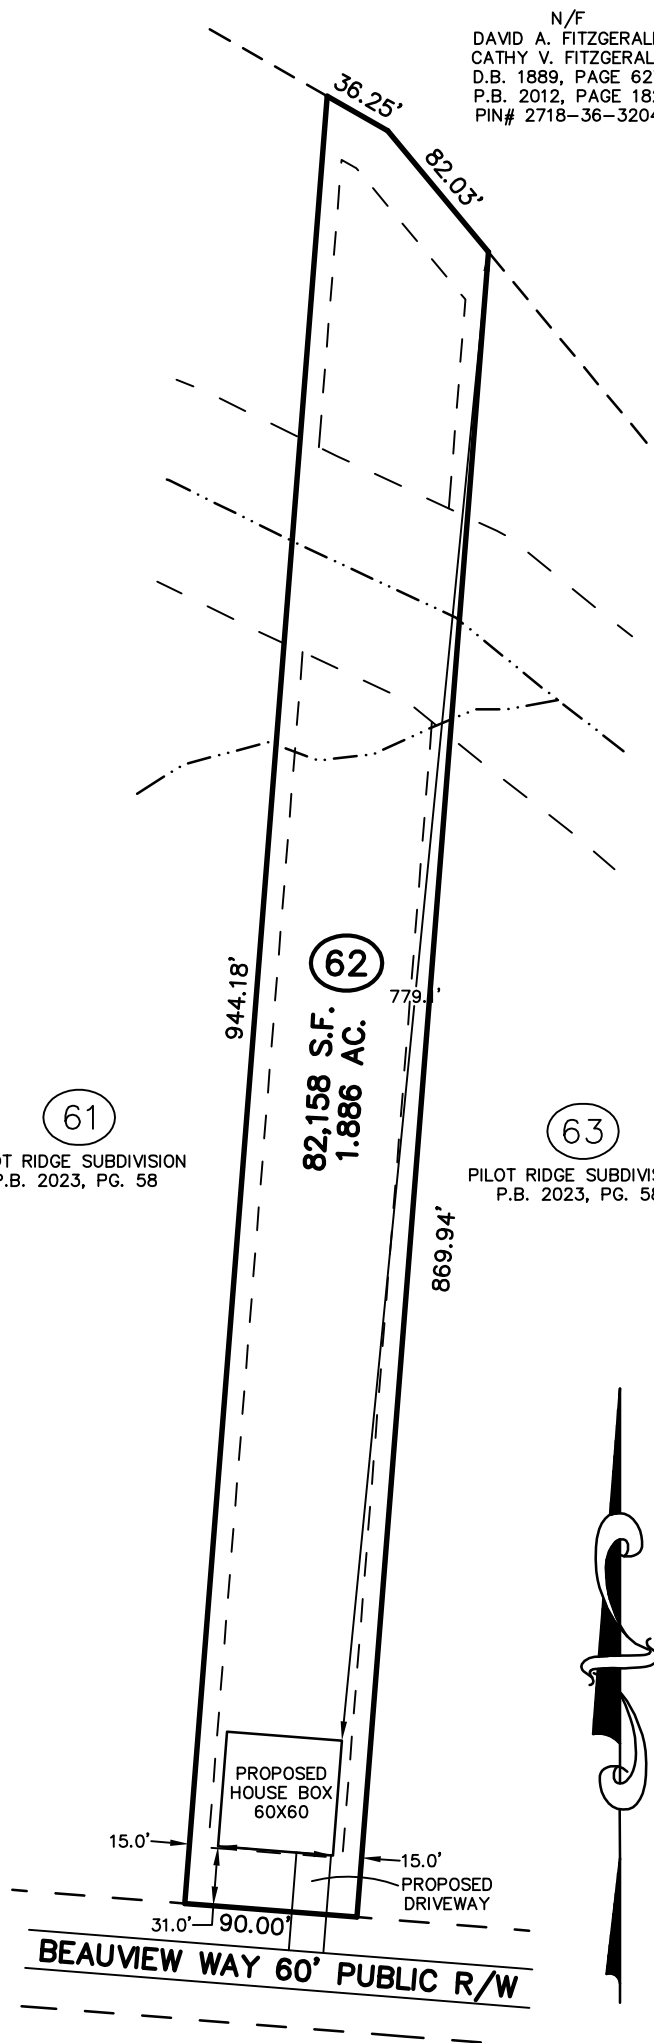

N/F
DAVID A. FITZGERALD
CATHY V. FITZGERALD
D.B. 1889, PAGE 627
P.B. 2012, PAGE 182
PIN# 2718-36-3204

(61)
PILOT RIDGE SUBDIVISION
P.B. 2023, PG. 58

(63)
PILOT RIDGE SUBDIVISION
P.B. 2023, PG. 58

PRELIMINARY PLOT PLAN FOR
DAVSON CUSTOM HOMES

LOT 62, PILOT RIDGE PH.2

130 BEAUVIEW WAY

REF: P.B. 2023, PAGE 58

DUNN TOWNSHIP


FRANKLIN COUNTY, NORTH CAROLINA

APRIL 1, 2024

ZONED R-30



SCALE 1"=100'

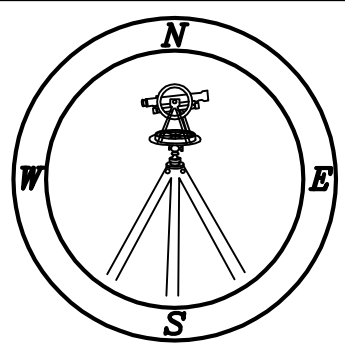

CMP

Professional Land Surveyors
C-1525

333 S. White Street
Post Office Box 1253
Wake Forest, N.C. 27588
(919)556-3148

NOTES:
-THIS PLAN DOES NOT REFLECT AN
ACTUAL SURVEY. IT IS A PRELIMINARY
PLAN AND SHOULD BE USED FOR ITS
INTENDED PURPOSE ONLY.
-NOT FOR RECORDATION, CONVEYANCES,
OR SALES.