

PRELIMINARY PLOT PLAN FOR
GRAYLYN BUILDERS

LOT 4, THARRINGTON ACRES

45 LEISURE LANE

REF: B.M. 2023. PG. 216

LOUISBURG TOWNSHIP


FRANKLIN COUNTY, NORTH CAROLINA

NOVEMBER 27, 2023

ZONED AR




SCALE 1"=50'

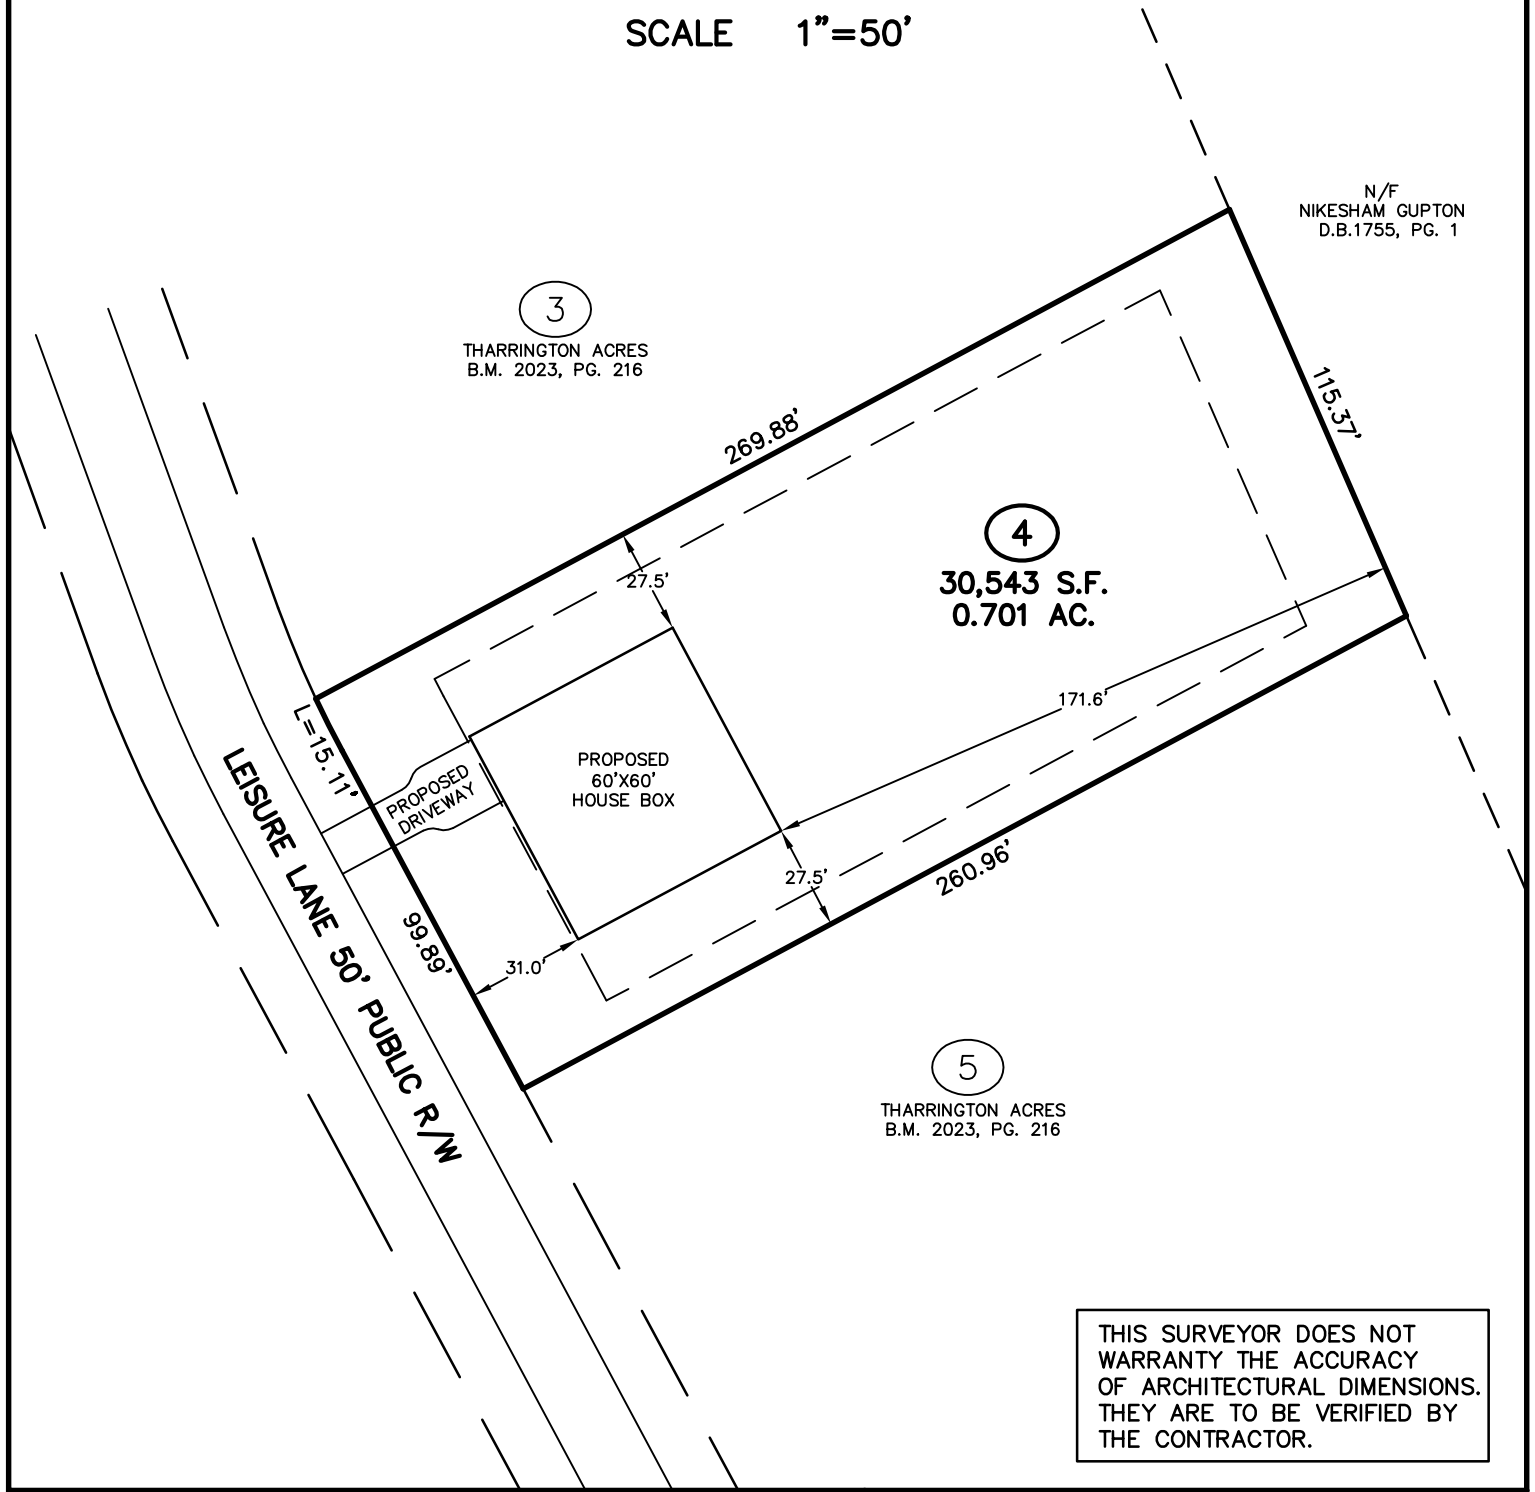

N/F
NIKESHAM GUPTON
D.B.1755, PG. 1

THIS SURVEYOR DOES NOT
WARRANTY THE ACCURACY
OF ARCHITECTURAL DIMENSIONS.
THEY ARE TO BE VERIFIED BY
THE CONTRACTOR.

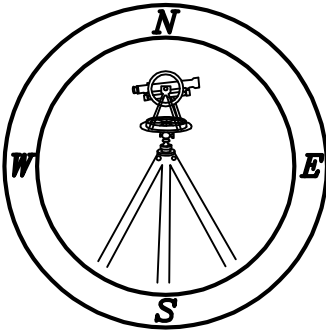

CMP
Professional Land Surveyors
C-1525
333 S. White Street
Post Office Box 1253
Wake Forest, N.C. 27588
(919)556-3148

NOTES:
-THIS PLAN DOES NOT REFLECT AN
ACTUAL SURVEY. IT IS A PRELIMINARY
PLAN AND SHOULD BE USED FOR ITS
INTENDED PURPOSE ONLY.
-NOT FOR RECORDATION, CONVEYANCES,
OR SALES.