

Franklin County Health Department
Division of Environmental Health
107 Industrial Drive-Suite C
Louisburg, North Carolina 27549

PAGE 1 OF 2

Phone: 919-496-8100

SEPTIC PERMIT

Fax: 919-496-8136

Permit Number: 10782 Type: I PIN: 1834-73-2107 Date: 12/19/2018

Applicant: FIDELIS CORPORATION INC Owner:
P O BOX 550
YOUNGSVILLE, NC 27596

Telephone: (919) 796-3324 Telephone:

Subdivision: WILLOW BEND Lot Number: 5 Size: 0.92

Physical Address/ Location /Directions 50 WILLOW BEND DR, YOUNGSVILLE, NC 27596

Description: LifeTime _____ 5 Year ☒

TYPE FACIL SFD # EMPLOY 1 # BEDRMS 4 GPD 480 LTAR 0.35^{id}

TYPE WAT Priv TYPE SYS Acc TYPE REP Acc BSMT NO BST FX N/A

SIZE TANK 1000 SIZE CHB 1 SIZE NITR 3'x400' MTD 24"

COMMENTS: Install system as designed by CCSC.
Do not cut or fill septic area.
No foundation drains leading to septic area.

Septic Contractors are responsible for notifying the health department for final inspections, between 8:00-9:00 AM on the day of completion, Monday - Friday. Any request for final inspections received afterwards will be scheduled the same day, if possible, or the next workday. Have permit number and owner/applicant's name ready when making the call.

Actions of representatives of state or local agencies engaged in the evaluation and determination of measures required to effect the compliance with the provisions of this permit shall in no way be taken as a guarantee that wastewater disposal systems permitted and approved will function in a satisfactory manner for any given period of time, or that such employees assume any liability for damages, consequential or direct which are caused, or may be caused, by a malfunction of this wastewater treatment and disposal system.

Proper precautions must be taken to assure the proper functioning of the system after it has been covered. Do not run any heavy equipment over the system, as soft earth will allow damage to the tank and lines. Pipe all roof drains away from the septic system site to prevent flooding of the lines from surface water. Terrace the ground to prevent excessive drainage from higher areas adjacent to the system. Do not construct driveways over any part of the septic system unless proper provisions were made when the septic system was constructed. Only grass, not trees or shrubbery, should be cultivated over the lines. All plumbing fixtures should be carefully inspected periodically and any problems repaired immediately. All septic tanks should be pumped off by a permitted pump operator on a regular schedule, not to exceed every five years.

The improvement permit and construction authorization is a site approval, for the future installation of a wastewater treatment and disposal system. Changes in ownership of the site do not affect the validity of this permit. However, any alteration of the site or soil conditions, changes in the location of the proposed facility, changes to the wastewater flow and/or characteristics, or submittal of false information with the application or misrepresentation of the property lines may subject this permit to suspension or revocation.

FOR THIS TO BE A VALID CONSTRUCTION AUTHORIZATION, A LAYOUT SHEET MUST BE ATTACHED

IMPROVEMENT PERMIT DATE 4-8-19 EHS Coyde Evers
CONSTRUCTION AUTHORIZATION DATE 4-8-19 EHS Coyde Evers

Visit www.franklincountyenvironmentalhealth.com for permit information and tracking.

Franklin County Health Department

Name: FIDELIS CORPORAT

Permit Number

10782

CONTRACTOR _____ TANK MANU _____ MANU DATE _____

WELL INSTALLED YES _____ NO _____ SYSTEM CODE _____

SEPTIC SYSTEM LAYOUT (SKETCH SYSTEM LAYOUT HERE)

** See attached layout designed by CWC **

SEPTIC SYSTEM AS-BUILT


(IF DIFFERENT FROM INITIAL LAYOUT)

ON REVERSE

OPERATIONS PERMIT

DATE _____ EHS _____

*Keep tanks and drain lines 10'
 from property lines.
 *Not a survey.
 *Not a guarantee of a septic permit.
 *Keep supply lines >5' from property lines.
 *Some lines are flagged longer in the field than
 lengths indicated on septic plan.
 *No grading within septic area.
 *No adding soil within septic area.
 *No rutting-up septic area.

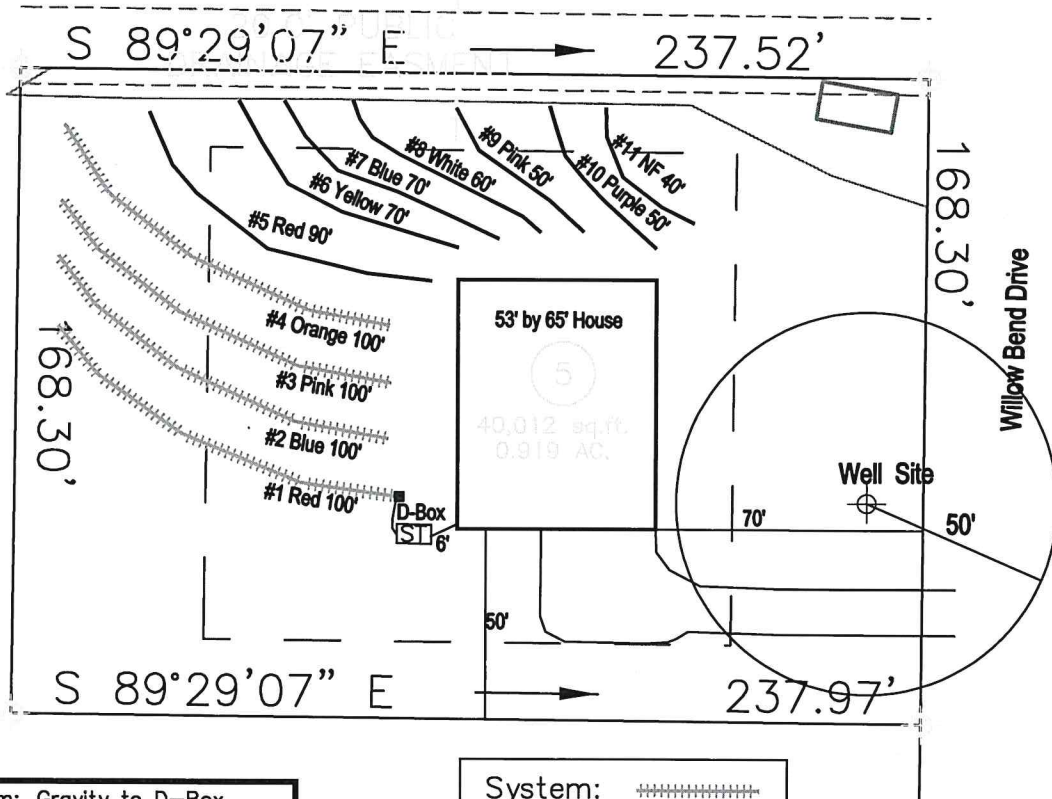

System: Gravity to D-Box
 Lines: 1-4, (400')
 Accepted Status System
 0.3 Soil LTAR
 24" Trench Bottom

Repair: Gravity, Serial
 Lines: 5-11, (430')
 Accepted Status System
 0.3 Soil LTAR
 24" Trench Bottom

System: 
 Repair: 

GRAPHIC SCALE
 1" = 50'



Central Carolina Soil Consulting, PLLC
 1900 South Main Street, Suite 110
 Wake Forest, North Carolina 27587
 Phone (919)569-6704 Fax (919)569-6703

4-Bedroom Septic Layout
 Lot 5, Willow Bend Subdivision
 Franklin County, North Carolina

Job# : 2770

Drawn By : JH

Date : 01/12/2019

Revision: