



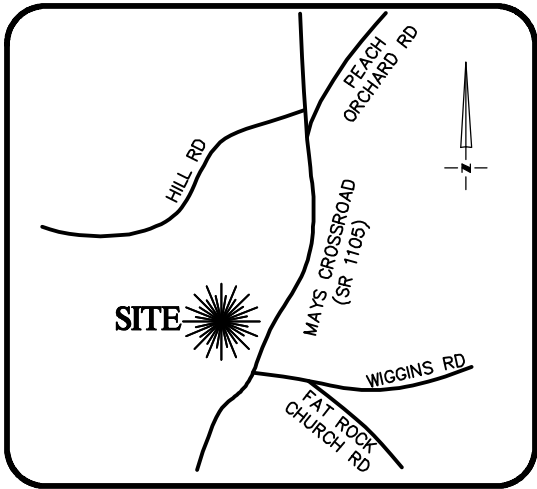

VICINITY MAP
Not To Scale

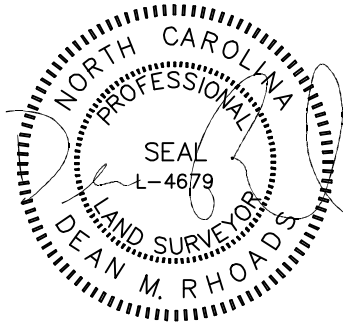

IMPERVIOUS SURFACE AREA	
DESCRIPTION	AREA
HOUSE w/ PORCH	1,747 S.F.
PATIO/ HVAC	129 S.F.
DRIVEWAY & WALKS	396 S.F.
TOTAL =	2,245 S.F.
LOT AREA =	11,019 S.F.
% IMPERVIOUS AREA	=20.4%



CONCRETE AND LANDSCAPE	
TYPE	S.F.
CONCRETE	642
LANDSCAPE	9,939



SETBACKS: (BK 2025 PG 431)

FRONT - 15'
SIDE - 6'
REAR YARD - 10'

N/F
SHAFF FAMILY
ENTERPRISES LLC
DB 2266 PG 987

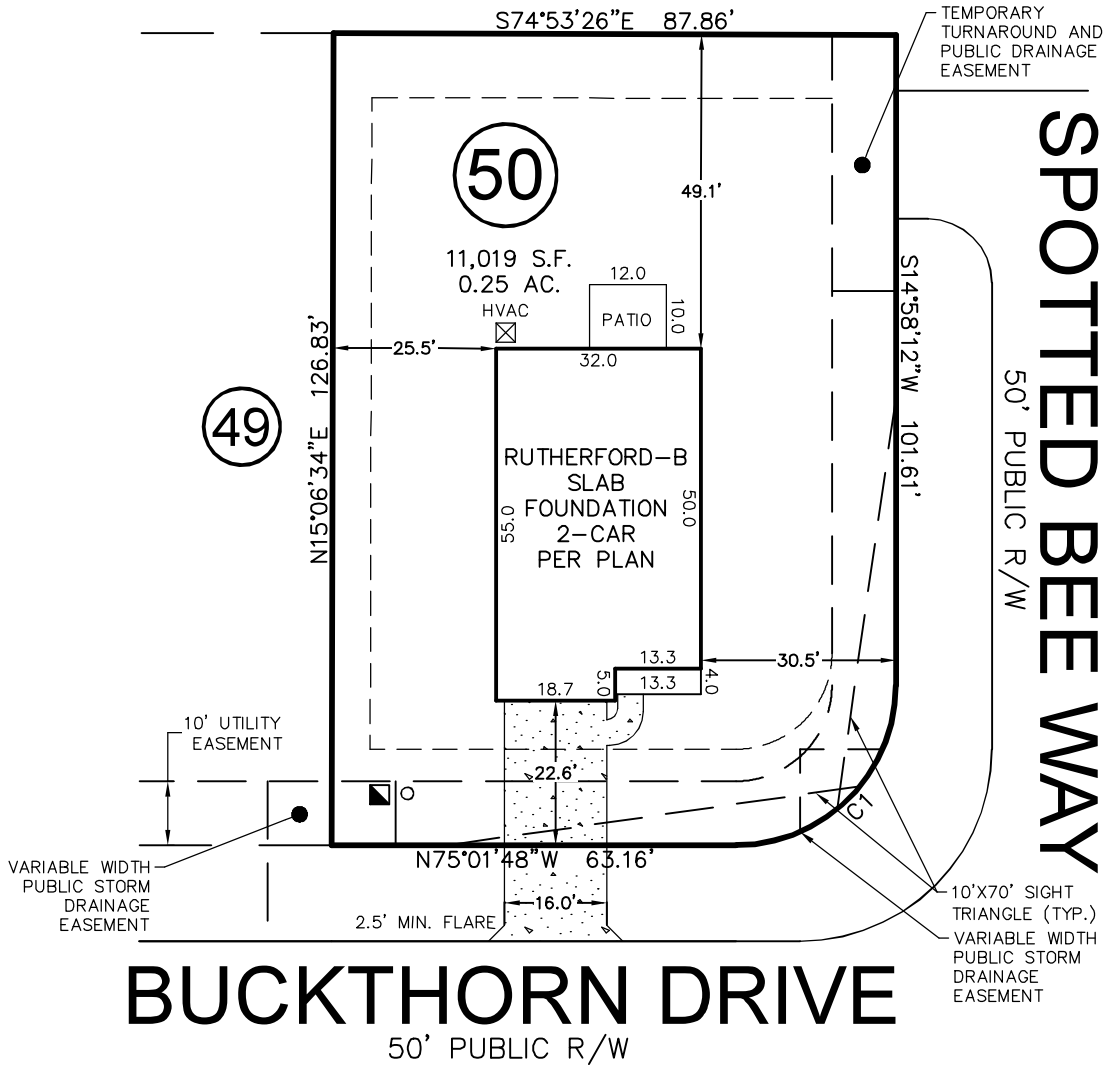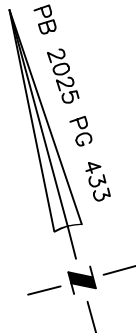


CURVE	RADIUS	ARC LENGTH	CH. LENGTH	CH. BEARING
C1	25.00'	39.28'	35.36'	S59°58'13"W

THIS PROPERTY MAY BE SUBJECT TO ANY AND ALL APPLICABLE DEED RESTRICTIONS, EASEMENTS, RIGHT-OF-WAY, UTILITIES AND RESTRICTIVE COVENANTS WHICH MAY BE OF RECORD OR IMPLIED

THIS DRAWING DOES NOT
REFLECT AS-BUILT INFORMATION

PRELIMINARY PLAT
NOT FOR RECORDATION, CONVEYANCES, OR SALES.

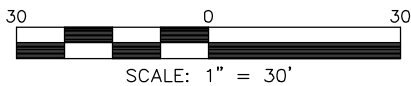

SCALE: 1" = 30'

**RESIDENTIAL
LAND SERVICES, PLLC.**

1917 Evans Road
Cary, North Carolina 27513
Phone (919) 378-9316
Firm License # P-0873

HOUSE LOCATION PLOT PLAN

FOR
#120 BUCKTHORN DRIVE
LOT 50, GOLDEN RIDGE SUBDIVISION, PHASE 2A
Youngsville Township, Franklin County, North Carolina

PROPERTY OF: MUNGO HOMES
PLAT BOOK 2025 PAGE 431-435 DEED REFERENCE PAGE

DRAWN: JTC

SURVEYED: N/A

CHECKED: DMR

DATE: FEBRUARY 6, 2026