
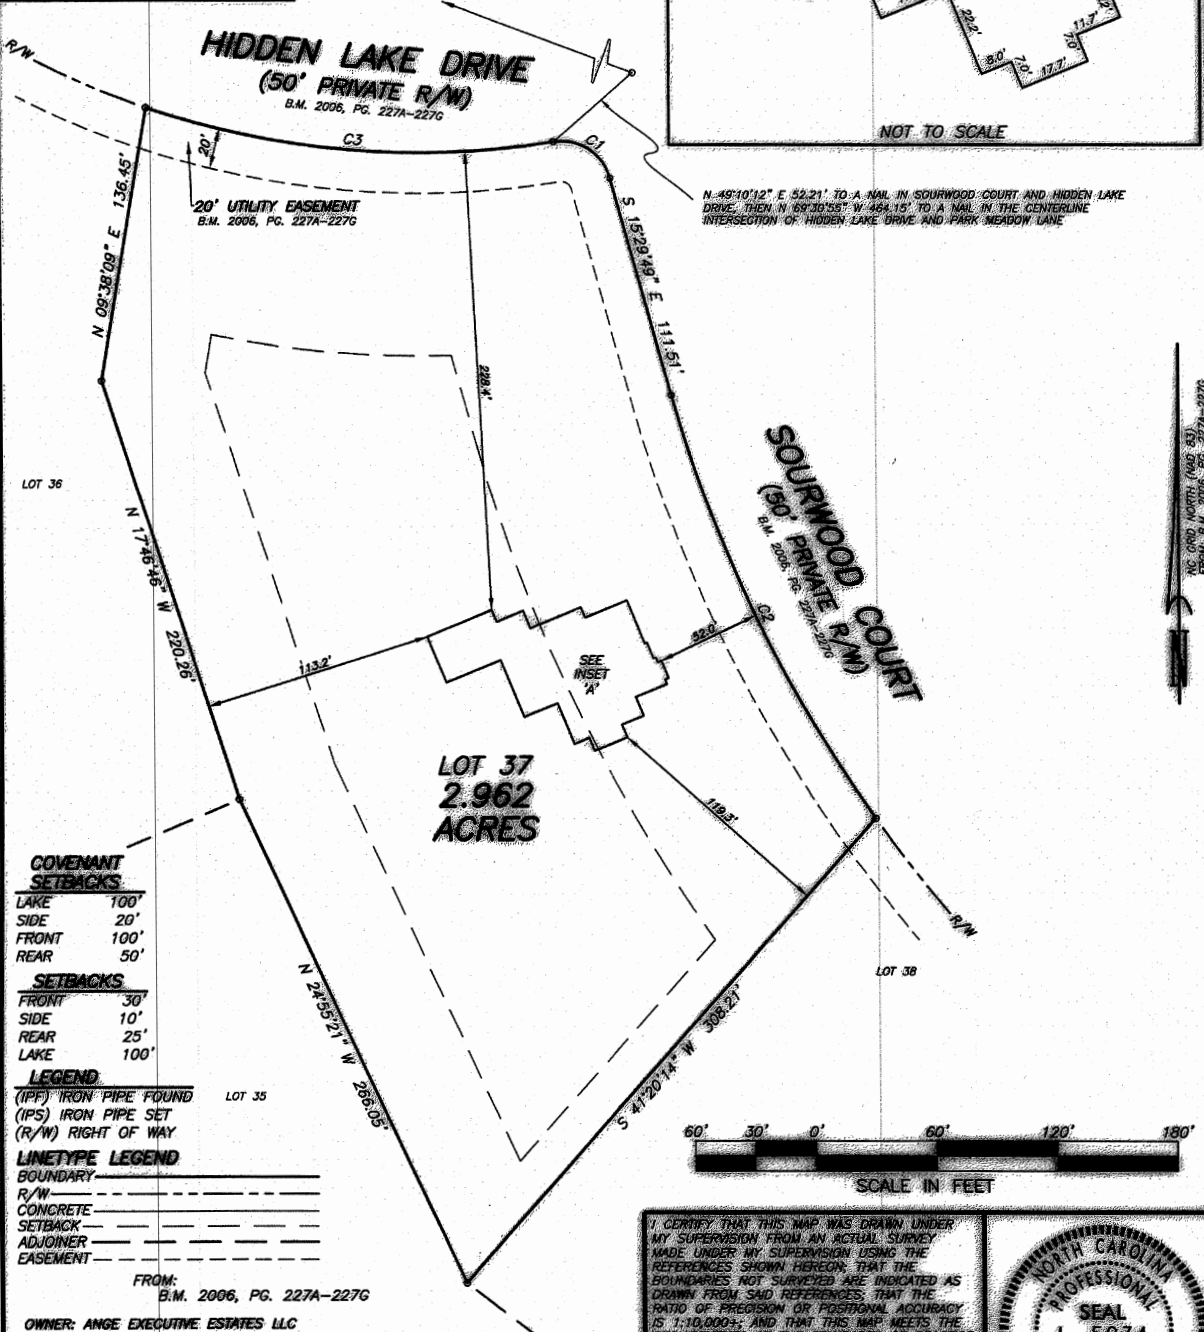


- NOTE:**
1. RAW ERROR OF CLOSURE WAS 10.000+-. MIS-CLOSURE WAS DISTRIBUTED BY THE COMPASS METHOD. THE DISTANCES ON THIS MAP ARE ADJUSTED HORIZONTAL GROUND UNLESS NOTED OTHERWISE. ALL AREAS CALCULATED BY COORDINATE COMPUTATION.
 2. THE PROPERTY IS NOT LOCATED IN THE 100 YEAR FLOODPLAIN PER F.I.R.M. MAP NO. 3720186400 K, PANEL 1864, EFFECTIVE DATE APRIL 16, 2013

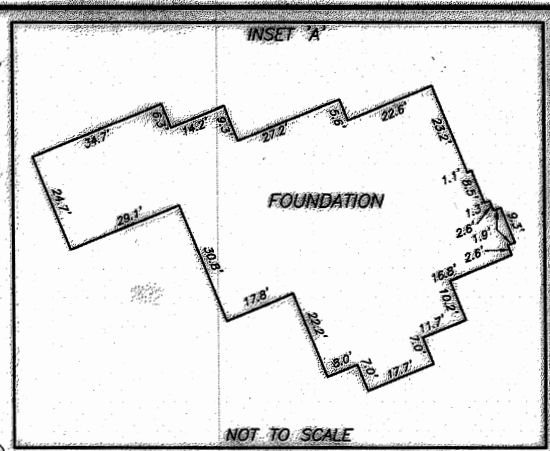

CURVE TABLE

CURVE #	DELTA	RADIUS	ARC	CHORD	TANGENT	CHORD BEARING
C1	83°32'58"	25.00'	36.46'	33.31'	22.33'	S 57°16'17" E
C2	19°59'04"	675.00'	235.44'	234.25'	118.93'	S 25°29'22" E
C3	27°51'32"	420.00'	204.22'	202.21'	104.17'	S 86°06'59" E

I CERTIFY THAT THIS MAP WAS DRAWN UNDER MY SUPERVISION FROM AN ACTUAL SURVEY MADE UNDER MY SUPERVISION USING THE REFERENCES SHOWN HEREON, THAT THE BOUNDARIES NOT SURVEYED ARE INDICATED AS DRAWN FROM SAID REFERENCES, THAT THE RATIO OF PRECISION OR POSITIONAL ACCURACY IS 1:10,000+; AND THAT THIS MAP MEETS THE REQUIREMENTS OF THE STANDARDS OF PRACTICE FOR LAND SURVEYING IN NORTH CAROLINA (21 NCAC 35.1600).

THIS 21ST DAY OF FEBRUARY 2012

Marshall Wight

PROFESSIONAL LAND SURVEYOR L-5034



REVISIONS: DATE: 02/16/2017 SCALE: 1"=60' SURVEYED BY: WBG DRAWN BY: TMC CHECK & CLOSURE BY: JDF CAD FILE: F0737H PROJECT NO: 00180596.00	FOUNDATION SURVEY OF LOT 37 HIDDEN LAKE PHASE 1 10 SOURWOOD COURT, YOUNGSVILLE NC 27596 TOWNSHIP: YOUNGSVILLE COUNTY: FRANKLIN STATE: NORTH CAROLINA ZONE: N/A PARCEL ID: 039164	WithersRavenel Engineers Planners Surveyors 115 Macferson Drive Cary, NC 27511 919-469-3380 License #: C-0832 www.withersravenel.com
---	---	---