


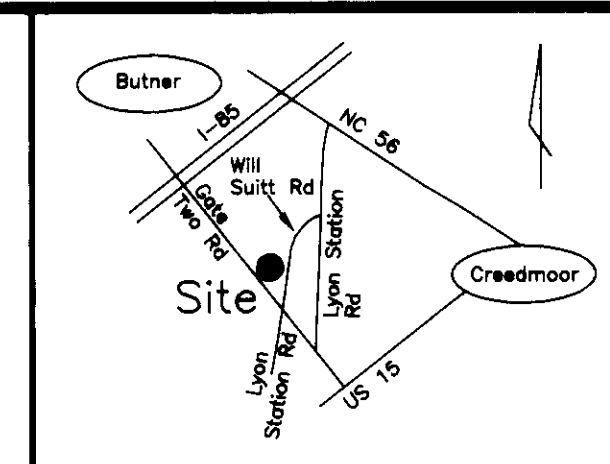

Vicinity Map - NTS

Certificate of Review Officer

I, BLAKE H. SMITH, Review Officer of Granville County, certify that the map or plat to which this certification is affixed meets all statutory requirements for recording.

Blake H. Smith 8-23-2011
Review Officer Date

Certification of Recombination Plat Approval

I hereby certify that the Recombination Plat shown hereon has been found to comply with the Town of Butner Subdivision Regulations. This approval is valid for a period of 30 (thirty) days from the date of the Ordinance Administrator's signature.

Melvin E. Hodge 8-23-11
Ordinance Administrator Date
Town of Butner

2011-0000 124

N/F
Pamela Cash Smoak, et al
DB 1311-330
PB 26-05 - Tract 6




Doc ID: 002592990001 Type: CRP
Recorded: 08/23/2011 at 11:49:54 AM
Fee Amt: \$21.00 Page 1 of 1
Granville County, NC
Kathy M. Adcock Reg of Deeds

BK 40 Pg 61

I, Joseph W. Kapherr Jr., certify that this map was prepared under my supervision from an actual field survey performed under my supervision, completed 8-18-2011, and is based upon references shown hereon; that the boundaries not surveyed are clearly indicated as being taken from references shown hereon; that the ratio of precision, calculated by coordinate method, is 20,000+ that this map was prepared in accordance with G.S. 47-30 as amended.
Witness my original signature, registration number, and seal this 18th day of August, 2011.

Joseph W. Kapherr Jr.
Professional Land Surveyor
L-4541

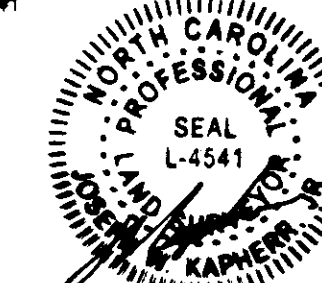

Elias Premier Properties, LLC
DB 1050-624
PB 30-148


Recombination Survey For:

Pamela C. Smoak, Deborah C. Ellington
Stephanie L. Cash, Jeffrey V. Cash

Town of Butner, Granville County, North Carolina
Date: 8-22-2011 - Scale: 1" = 40' - Job # 110702

Joseph W. Kapherr Jr. Professional Land Surveyor

105 West Lake Road - PO Box 99 - Creedmoor NC 27522 - 919-528-1962

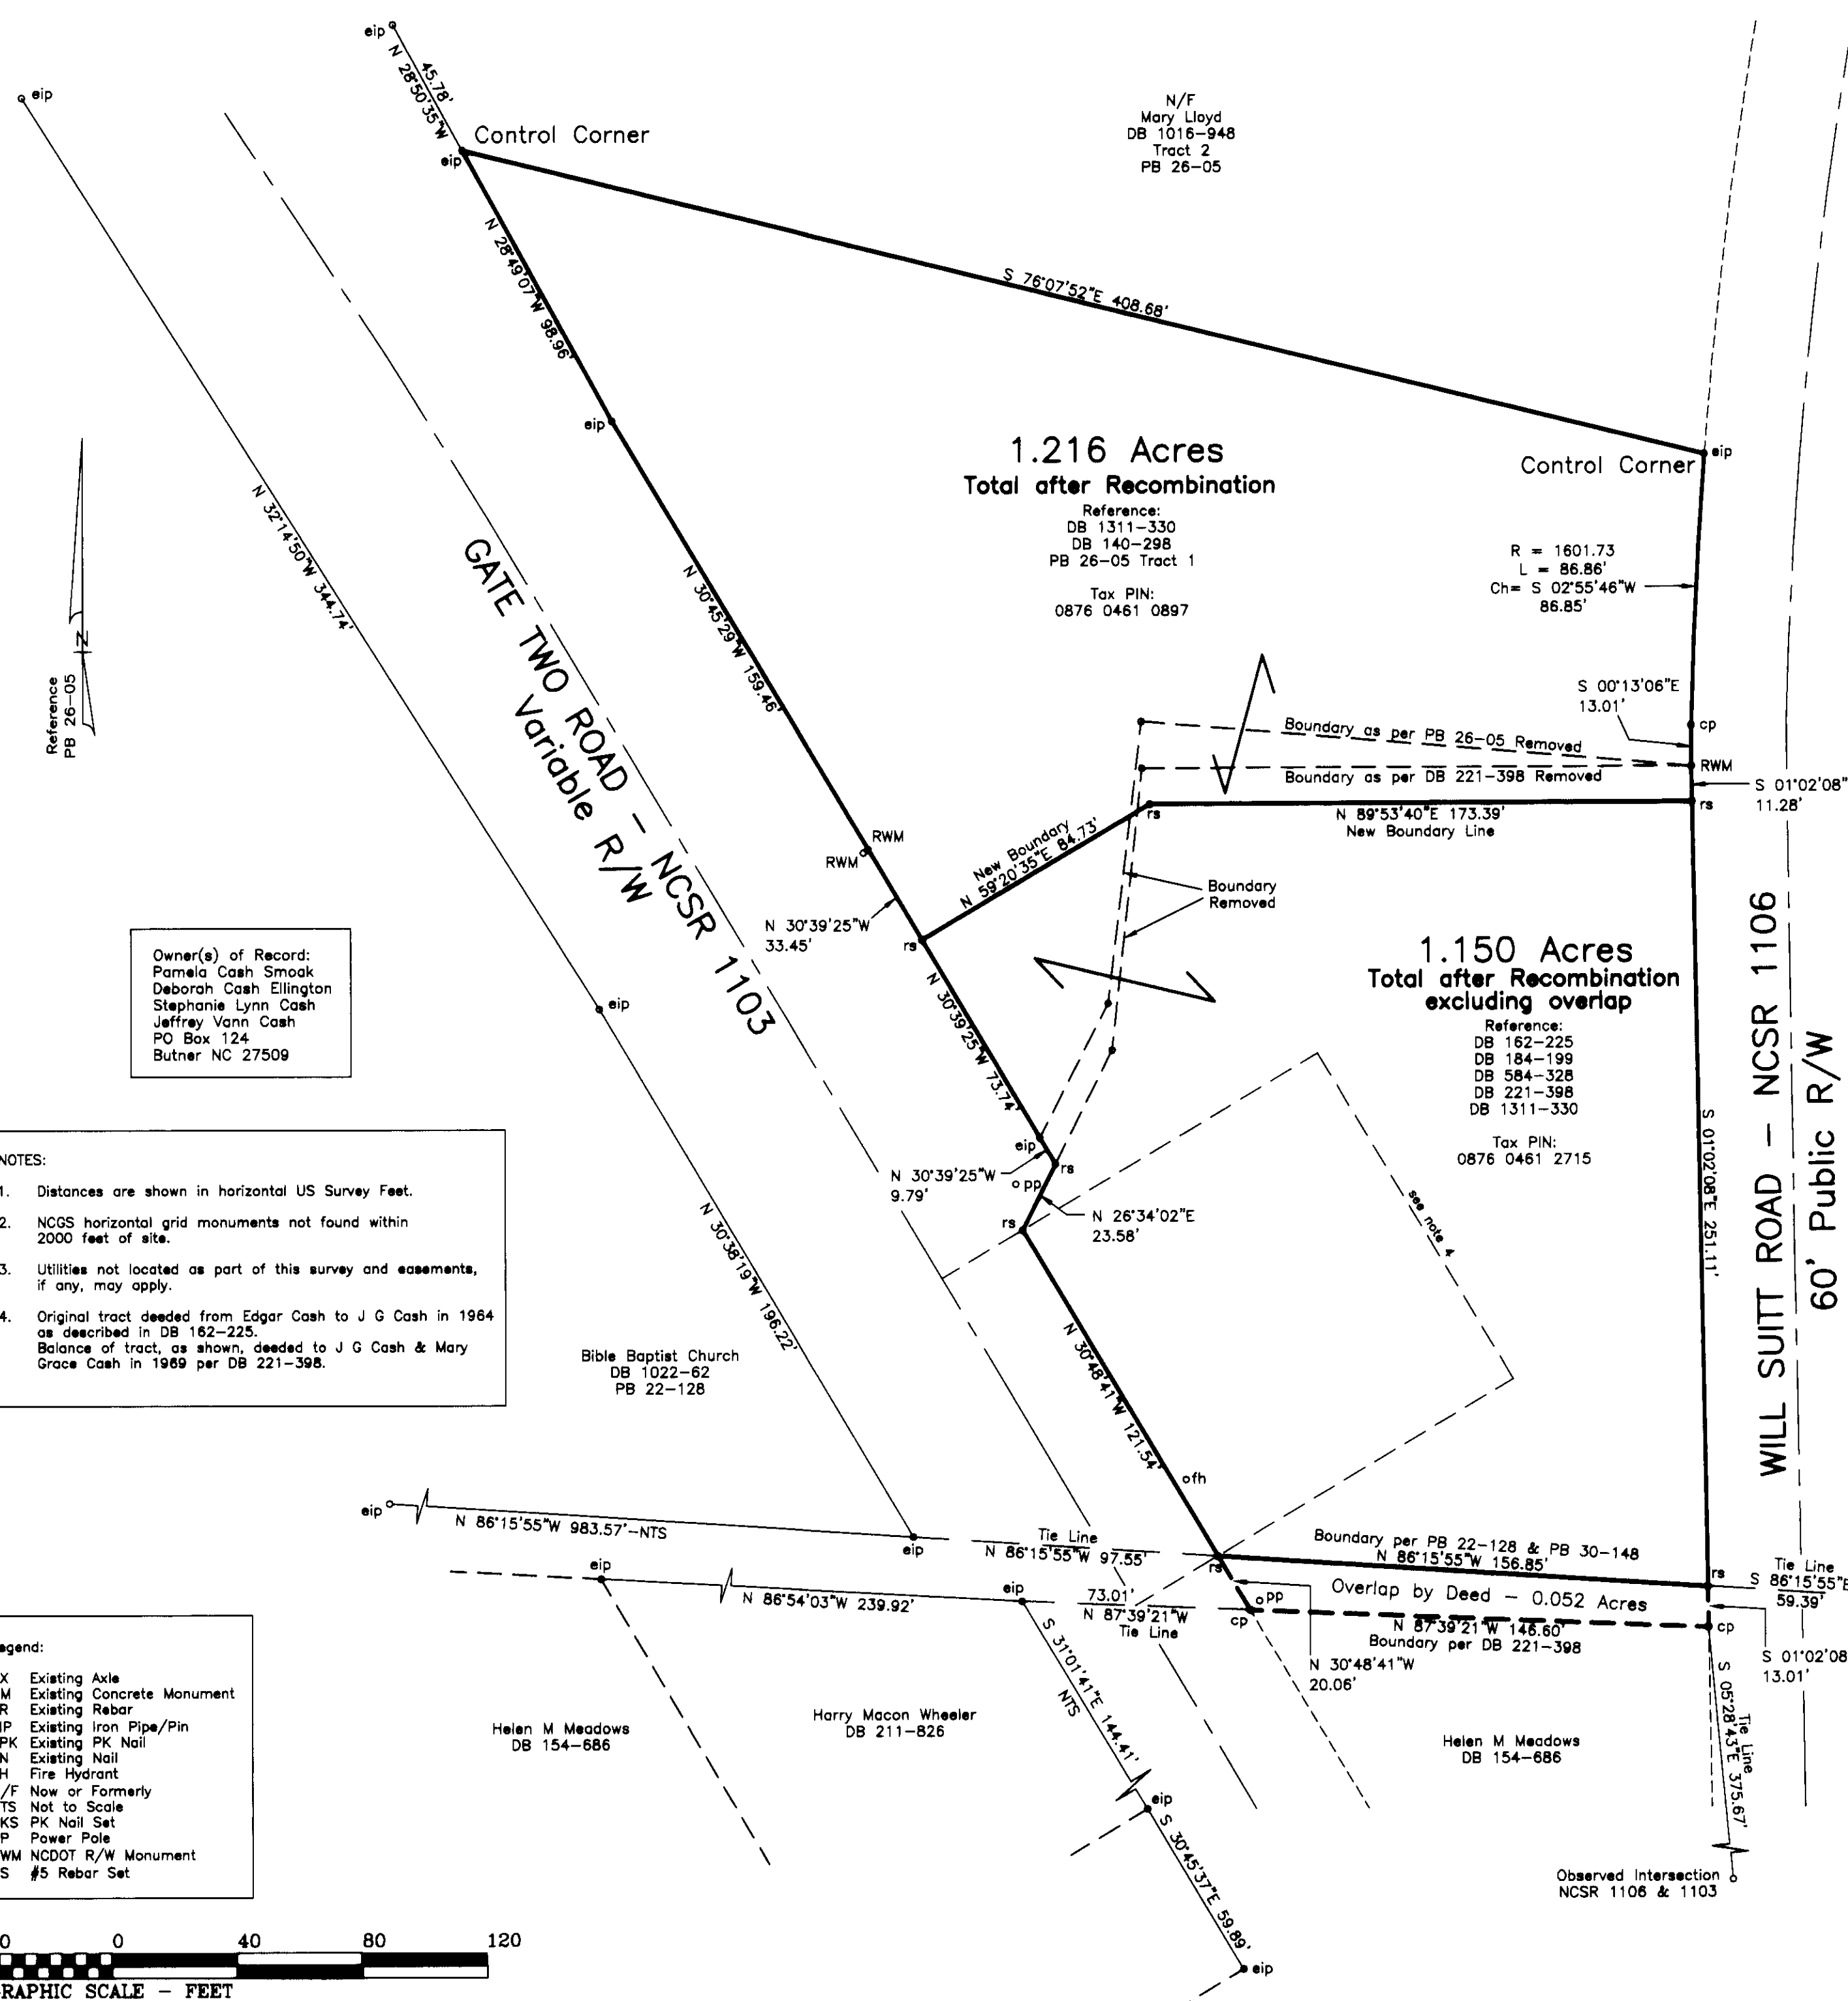

Owner(s) of Record:
Pamela Cash Smoak
Deborah Cash Ellington
Stephanie Lynn Cash
Jeffrey Vann Cash
PO Box 124
Butner NC 27509

- NOTES:
- Distances are shown in horizontal US Survey Feet.
 - NCGS horizontal grid monuments not found within 2000 feet of site.
 - Utilities not located as part of this survey and easements, if any, may apply.
 - Original tract deeded from Edgar Cash to J G Cash in 1984 as described in DB 162-225.
Balance of tract, as shown, deeded to J G Cash & Mary Grace Cash in 1989 per DB 221-398.

Legend:

- AX Existing Axle
- CM Existing Concrete Monument
- ER Existing Rebar
- EIP Existing Iron Pipe/Pin
- EPK Existing PK Nail
- EN Existing Nail
- FH Fire Hydrant
- N/F Now or Formerly
- NTS Not to Scale
- PKS PK Nail Set
- PP Power Pole
- RWM NCDOT R/W Monument
- RS #5 Rebar Set

