



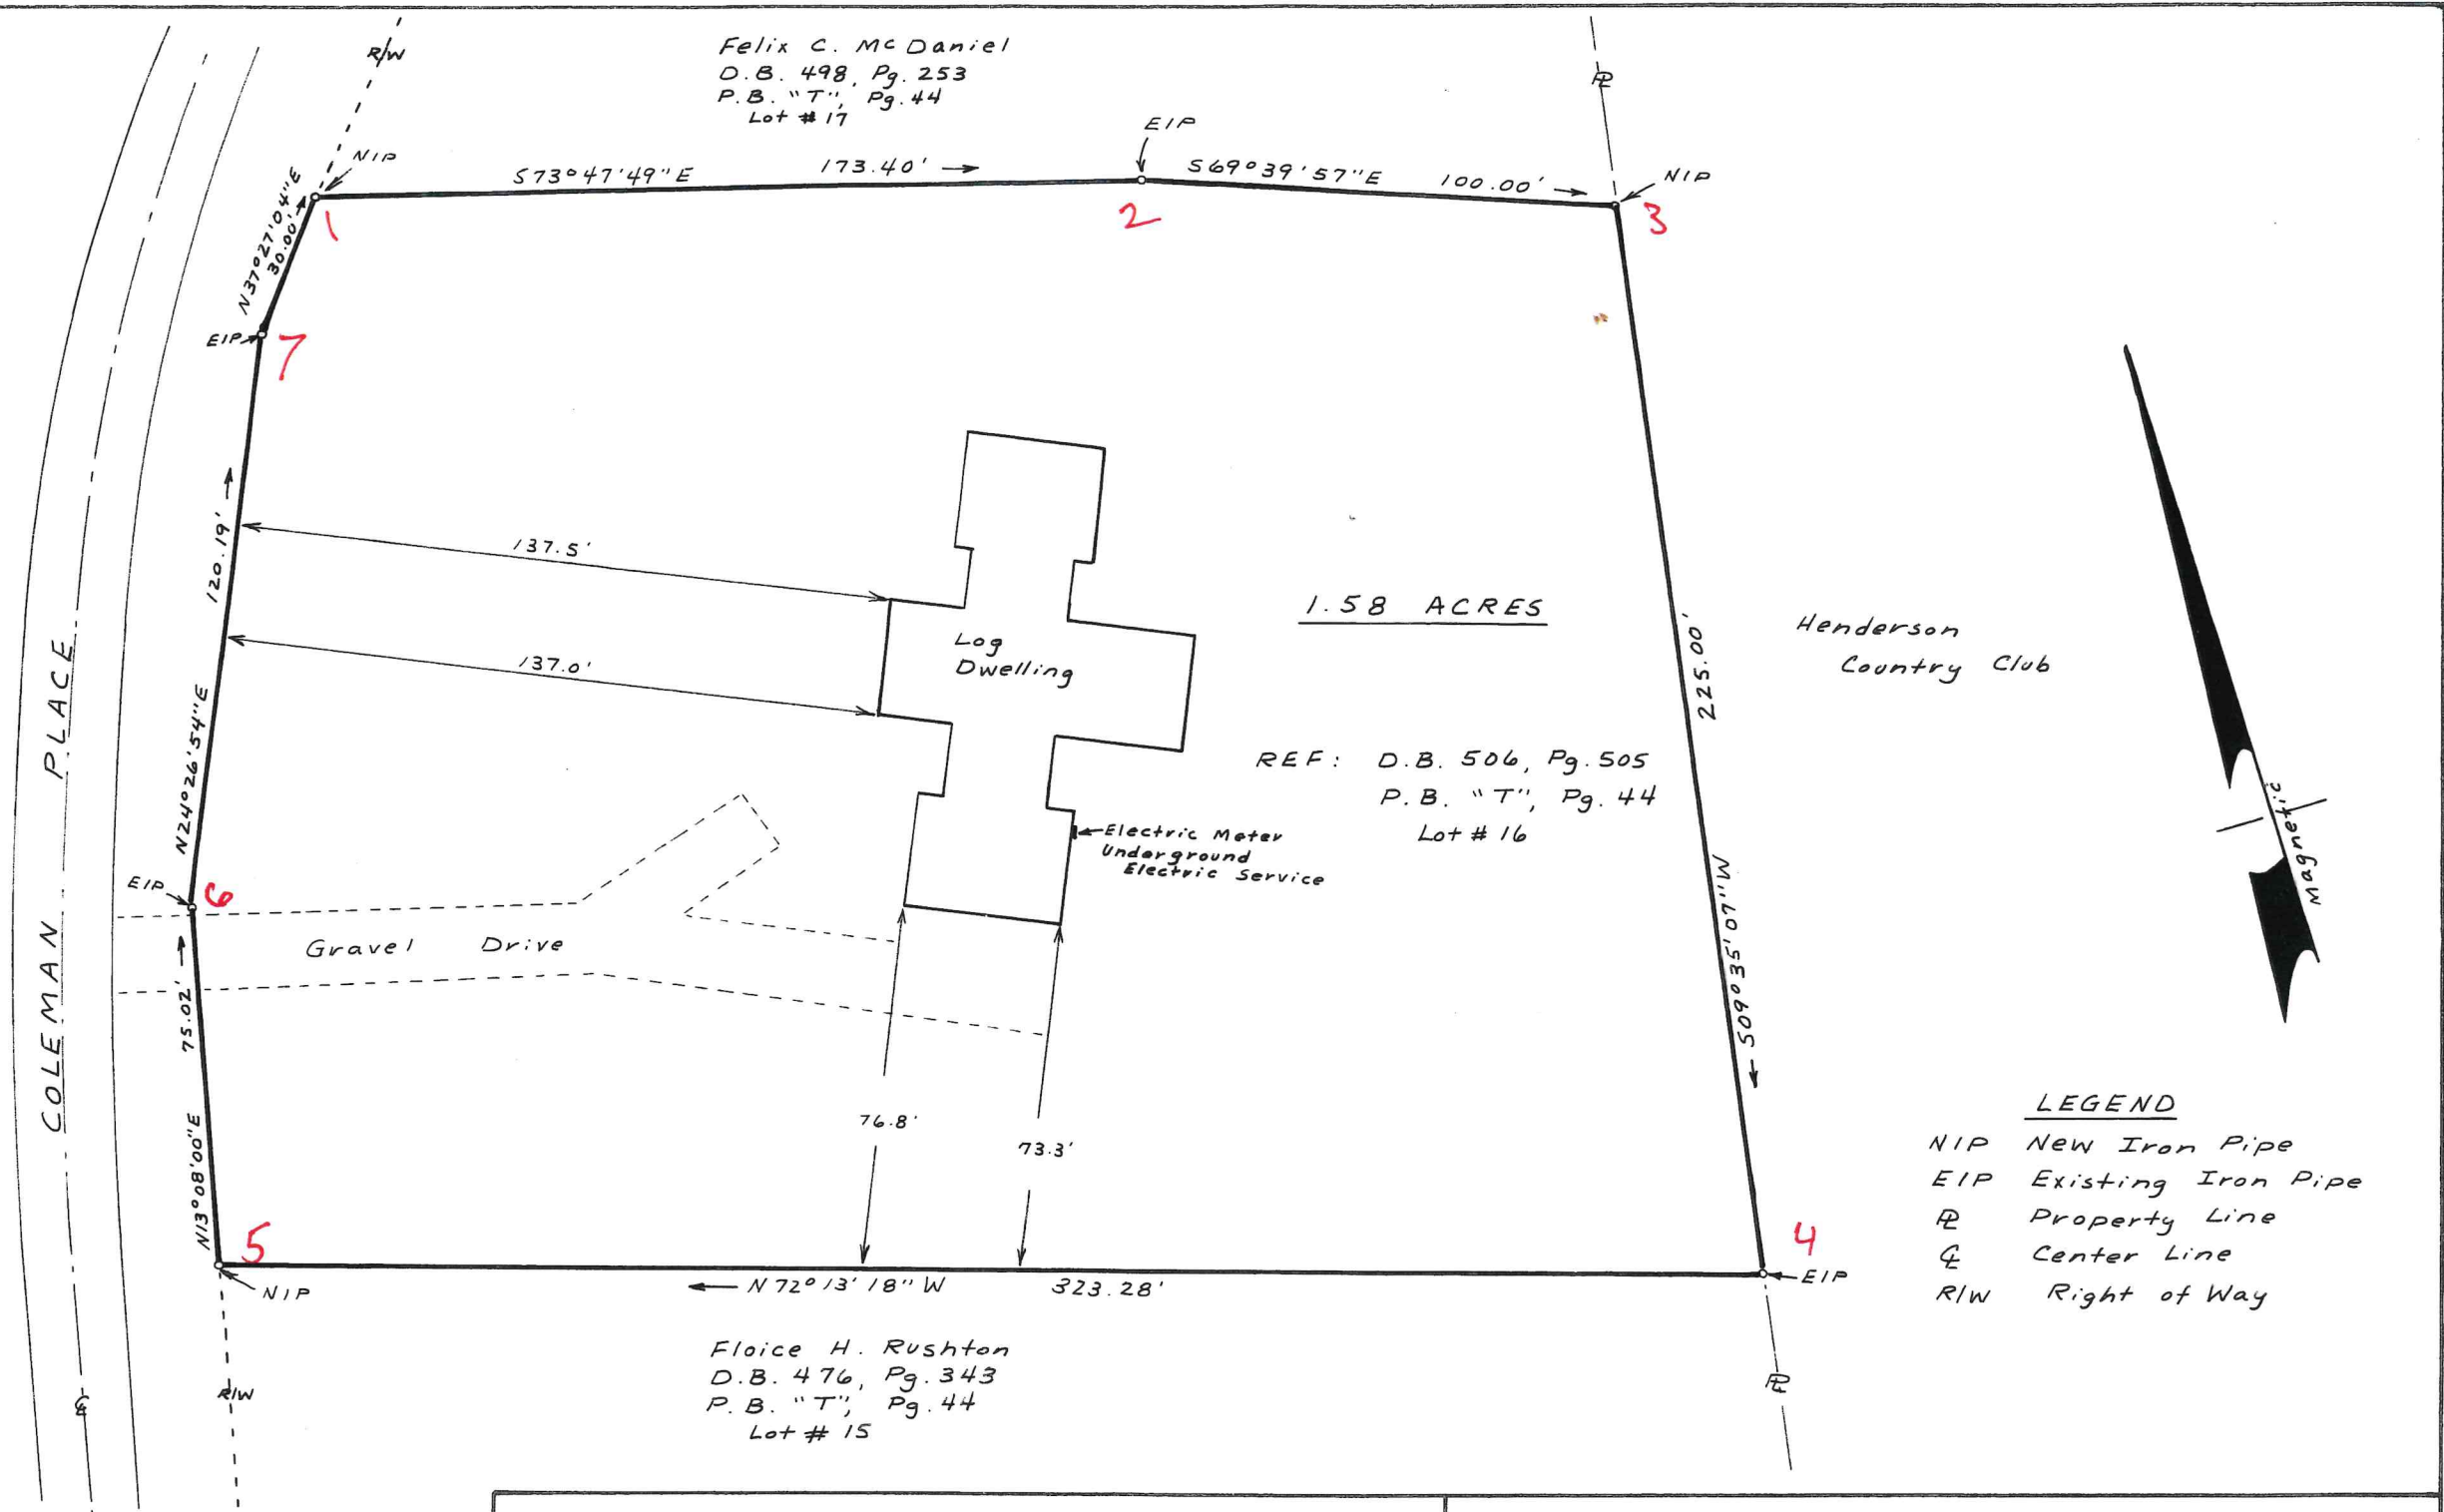

LEGEND

- NIP New Iron Pipe
- EIP Existing Iron Pipe
- P Property Line
- CL Center Line
- R/W Right of Way

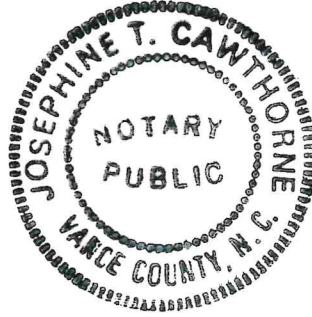

I, Wallace G. Cawthorne, certify that under my direction and supervision this map was drawn from an actual field survey, that the error of closure of the survey as calculated by latitudes and departures is 1:8,000 that this map was prepared in accordance with GS 47-30 as amended. Witness my hand and seal this 26th day of December 1980

R L S L-2500 Wallace G. Cawthorne

Sworn to and subscribed before me this 26th day of Dec. 1980

My commission expires 3-28-82 Josephine T. Cawthorne
NOTARY PUBLIC

WALLACE G. CAWTHORNE

REGISTERED LAND SURVEYOR HENDERSON, NORTH CAROLINA

PROPERTY OF
**DR. MILLIARD W. WESTER &
ELEANOR C. WESTER**

COLEMAN PLACE
HENDERSON, VANCE COUNTY, N. C.
SCALE 1" = 40' DECEMBER 26, 1980

091-80-244B