

IMPROVEMENT PERMIT

Granville County Health Dept
Environmental Health
101 Hunt Drive
Oxford, NC 27565
Phone: (252) 492-5263 Fax: (252) 492-2361

For Office Use Only

*CDP File Number 430949 - 1
County ID Number: 182400888237
Evaluated For: NEW

PERMIT VALID UNTIL: 12/17/2029

***NOTE TO INSPECTIONS DIVISION:** Building Permits cannot be issued with this Improvement Permit.

Applicant: Michael Perry
Address: 108 Tulliallan Lane
City: Cary
State/Zip: NC 27511
Phone #: home: (919) 612-6611 cell: (919) 612-6611

Property Owner: Steven Wheeler
Address: 3659 Carper CT
City: Wake Forest
State/Zip: NC. 27587
Phone #: home: (919) 413-4080 cell: (919) 413-4080

Property Location & Site Information

Address: 3659 Carper CT Wake Forest, NC 27587 Subdivision: Buckeyes Way Block/Phase: NEW Lot: 5

Directions

Road #:
Structure: SINGLE FAMILY

of Bedrooms: 4

of People:

*Water Supply: N/A New Well

System Specifications

Initial System

Usable Soil Depth: 36

Design Flow: 480

Soil Application Rate: 0.3000

Minimum Trench Depth: 18 Inches

Maximum Trench Depth: 24 Inches

*System Classification/Description:

TYPE III G. OTHER NON-CONV. TRENCH SYSTEMS

Septic Tank: 1000 Gallons

Pump Required ☐ Yes ☒ No ☐ May Be Required

*Proposed System:
25% REDUCTION

Pump Tank: Gallons

Repair System Required: ☒ Yes ☐ No ☐ No, but has Available Space

Repair System

Usable Soil Depth: 36

Soil Application Rate: 0.300

*System Classification/Description:

TYPE III G. OTHER NON-CONV. TRENCH SYSTEMS

Minimum Trench Depth: 18 Inches

Maximum Trench: Depth: 24 Inches

Pump Required: ☐ Yes ☒ No ☐ May Be Required

*Proposed System: 25% REDUCTION

Pump Tank: Gallons

No grading or construction activity is allowed in areas designated for system and repair without approval of Health Department.

*Site Modifications

The issuance of this permit by the Health Department in no way guarantees the issuance of other permits. The permit holder is responsible for checking with appropriate governing bodies in meeting their requirements.

*Permit Conditions

Front yard system must be roped/tapped off to ensure that the soil area doesn't get disturbed, to obtain CA.

The Department and Local Health Department may impose conditions on the issuance and may revoke the permits for failure of the system to satisfy the conditions, the rules, or this article. This permit is subject to revocation if the site plan, plat, or intended use changes (NCGS 130A-335(f)). The person owning or controlling the system location, installing, operation, maintenance, monitoring, reporting, and repair (per rule .0301(a)).

Authorized State Agent:

Wilkerson, Austin

Date of Issue:

12/17/2024



Hand Drawing



Import Drawing

****Site Plan/Drawing attached.****

Total Time: (HH:MM)

:

Granville-Vance Dist. Health Department
Environmental Health

Pin _____

Permit Number _____

☒ Improvement Permit

____ Construction Authorization

SITE SKETCH

Mike Perry
Applicants Name

3659 Carper Ct
Address


Buckleys Way #5
Subdivision - Section - Lot

Arvin W. W.

Authorized State Agent

12/19/24
Date

System components represent approximate contours only. The contractor must flag the system prior to beginning the installation to ensure that proper grade is maintained.

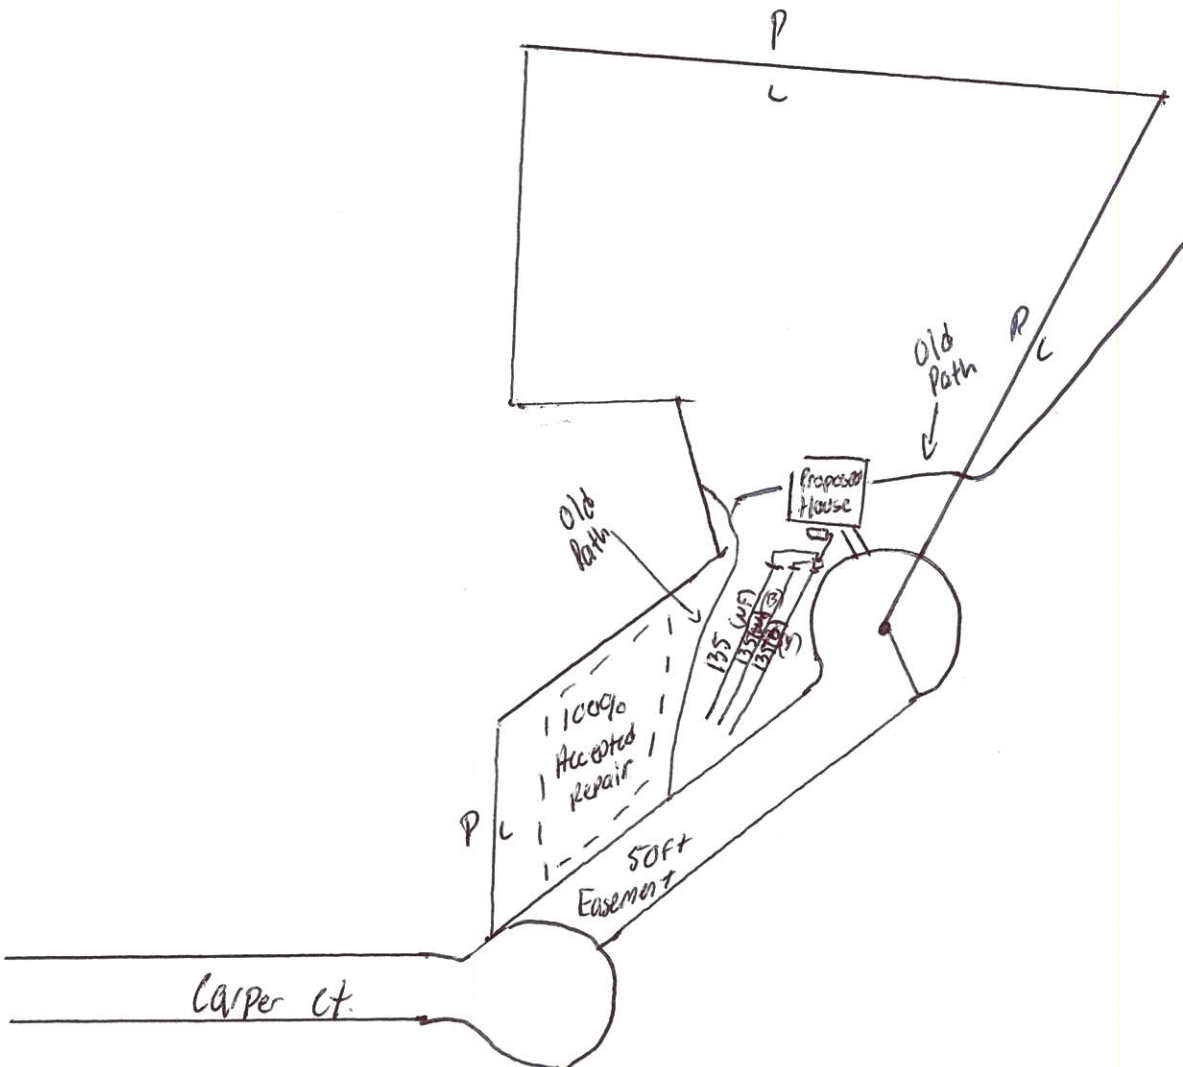

PERMIT CONDITIONS WHEN SEPTIC SYSTEMS ARE TO BE INSTALLED IN FRONT YARD

Prior to CA: Erect a 4' tall protection fence along grade line. Grade line is indicated on drawing. No grading or construction traffic allowed inside septic area **OR PERMIT MAY BE REVOKED.**

Septic contractor must meet EHS onsite prior to working on system. No clearing of trees within area reserved for septic system without prior consultation with EHS. Utilities shall not cross the drainfield. House gutter and foundation drains shall discharge away from and around area reserved for system and repair.