



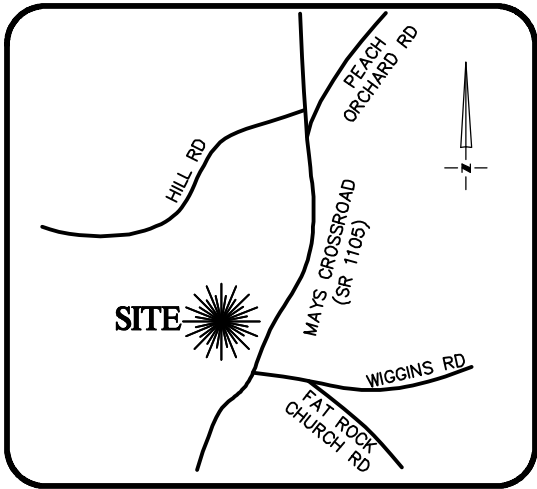

VICINITY MAP
Not To Scale

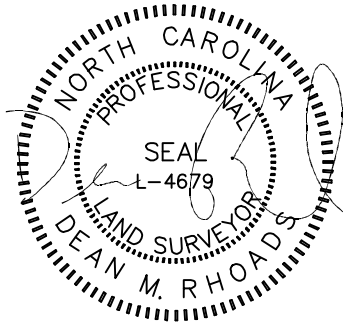

IMPERVIOUS SURFACE AREA	
DESCRIPTION	AREA
HOUSE w/ PORCH	1,353 S.F.
PATIO/ HVAC	129 S.F.
DRIVEWAY & WALKS	431 S.F.
TOTAL (PROPOSED)=	1,913 S.F.
*TOTAL (ALLOWED)=	3,000 S.F.

*PER DEVELOPER



CONCRETE AND LANDSCAPE	
TYPE	S.F.
CONCRETE	677
LANDSCAPE	9,020



SETBACKS: (BK 2025 PG 431)

FRONT - 15'
SIDE - 6'
REAR YARD - 10'

N/F
SHAFF FAMILY
ENTERPRISES LLC
DB 2266 PG 987

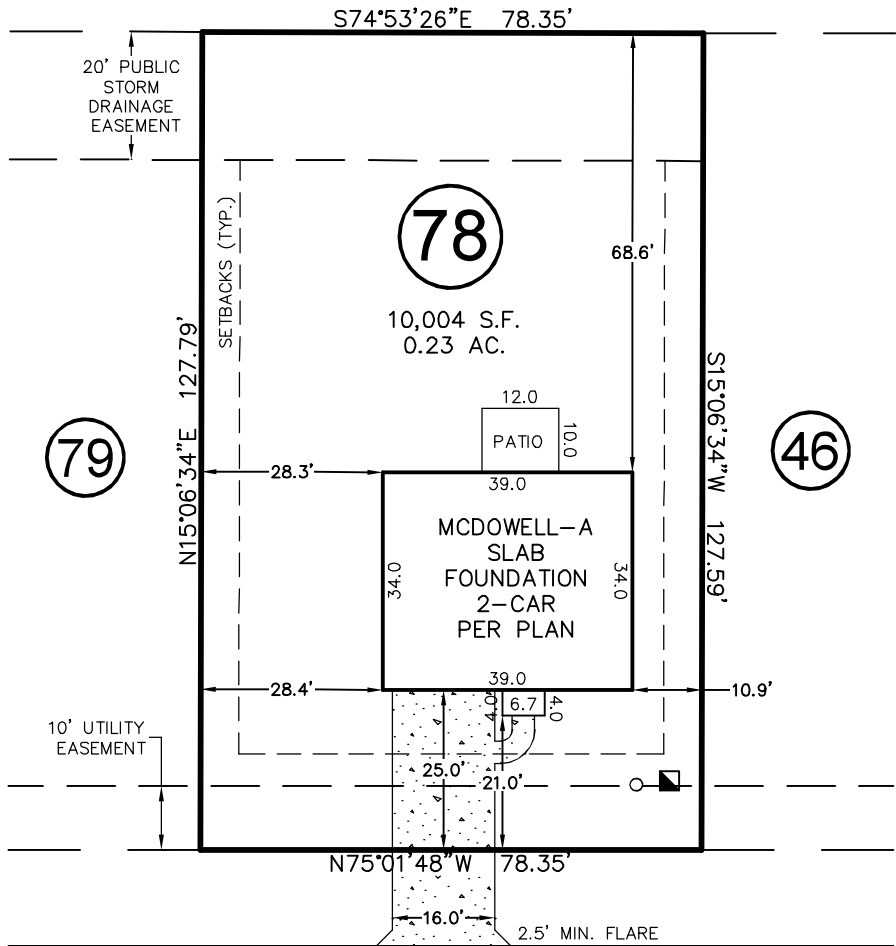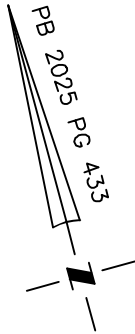


BUCKTHORN DRIVE

50' PUBLIC R/W

THIS PROPERTY MAY BE SUBJECT TO ANY AND ALL APPLICABLE DEED RESTRICTIONS, EASEMENTS, RIGHT-OF-WAY, UTILITIES AND RESTRICTIVE COVENANTS WHICH MAY BE OF RECORD OR IMPLIED

THIS DRAWING DOES NOT REFLECT AS-BUILT INFORMATION

PRELIMINARY PLAT
NOT FOR RECORDATION, CONVEYANCES, OR SALES.

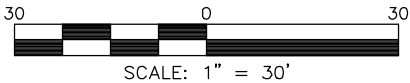

SCALE: 1" = 30'

**RESIDENTIAL
LAND SERVICES, PLLC.**

1917 Evans Road
Cary, North Carolina 27513
Phone (919) 378-9316
Firm License # P-0873

HOUSE LOCATION PLOT PLAN

FOR
#170 BUCKTHORN DRIVE
LOT 78, GOLDEN RIDGE SUBDIVISION, PHASE 2A
Youngsville Township, Franklin County, North Carolina

PROPERTY OF: MUNGO HOMES
PLAT BOOK 2025 PAGE 431-435 DEED REFERENCE PAGE

DRAWN: JTC

SURVEYED: N/A

CHECKED: DMR

DATE: MARCH 11, 2026