

BUILDING CODES:

ROOFING

ASPHALT SHINGLES SHALL BE USED ONLY ON ROOF SLOPES OF TWO UNITS VERTICAL IN 12 UNITS HORIZONTAL (2:12) OR GREATER. FOR ROOF SLOPES FROM TWO UNITS VERTICAL IN 12 UNITS HORIZONTAL (2:12) UP TO FOUR UNITS VERTICAL IN 12 UNITS HORIZONTAL (4:12), DOUBLE UNDERLAYMENT APPLICATION IS REQUIRED IN ACCORDANCE WITH SECTION R905.11.




CRAWLSPACE:

1947 SQ. FT. CRAWL SPACE AREA

12.9 SQ. FT. NET FREE AREA REQUIRED
MAY BE REDUCED BY 50% IF VARIOUS

3,170 SQ. FT. OF ATTIC / 300 = 10.5 SQ. FT. OF INLET AND OUTLET.

VENTILATION MAY BE REDUCED 50% WHEN VENTILATORS ARE USED AT LEAST 3'-0" ABOVE THE CORNICE VENTS.

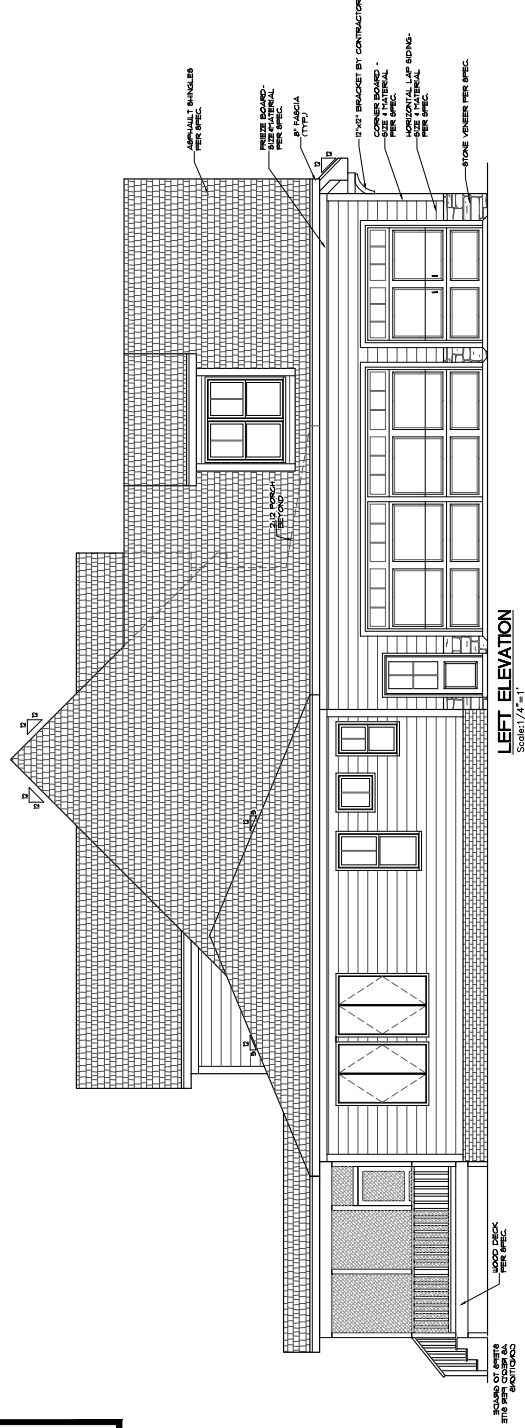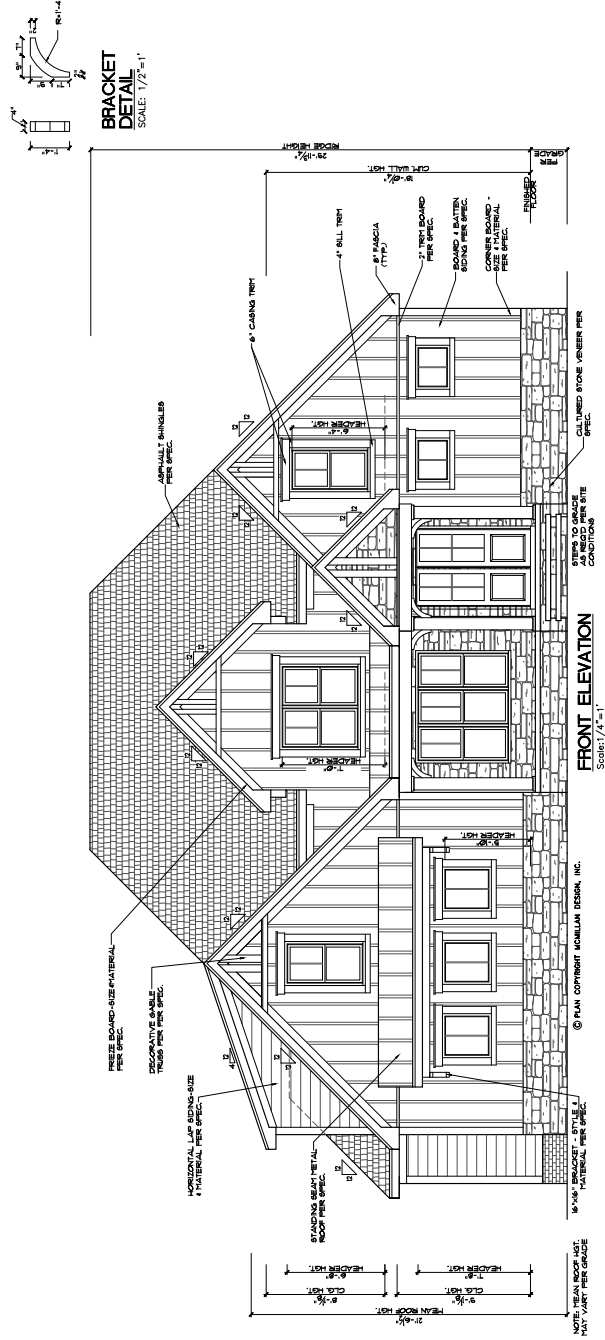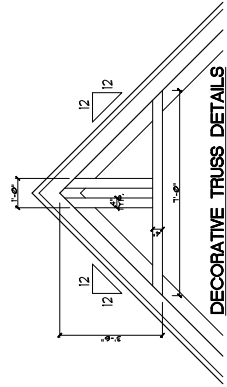

Sheet Title:
**FRONT & LEFT
ELEVATIONS**

REVISIONS	
NUMBER	DATE
01	08/31/2023

This plan is the property of McMillan Design and may not be used or reproduced without the expressed written consent of McMillan Design.

These drawings are offered to the named client for a conditional one time sale. The conditional use is limited to the lot or property as specified hereon and only for said location.

Plan Number
M015-23

Sheet No. **A1**

Drawn By: **MMc.**

Date: **6/9/2023**

© COPYRIGHT 2023
McMillan Masters Inc.

McMillan Design
847 Wake Forest Business Park, Suite 102
Wake Forest, NC 27587
919.263.1509
www.mcmillan-design.com



Summer Construction
The Retreat at Merriweather
Lot #9



McMillan Design
847 Wake Forest Business Park, suite 102
Wake Forest, NC 27587
919.263.1509
www.mcmillan-design.com


Summer Construction
The Retreat at Merriweather
Lot #9

[illegible]

This plan is the property of McMillan Design and may not be used or reproduced without the expressed written consent of McMillan Design. All other uses are subject to a written agreement. The professional seal of the engineer is required for use of this plan for any specified purpose, and only for the project and location for which it was prepared.

Plan Number
M015-23
 Sheet No. **A2**
 Drawn By: **MMC.**
 Date: **6/9/2023**
 © COPYRIGHT 2023
 McMillan Design, Inc.

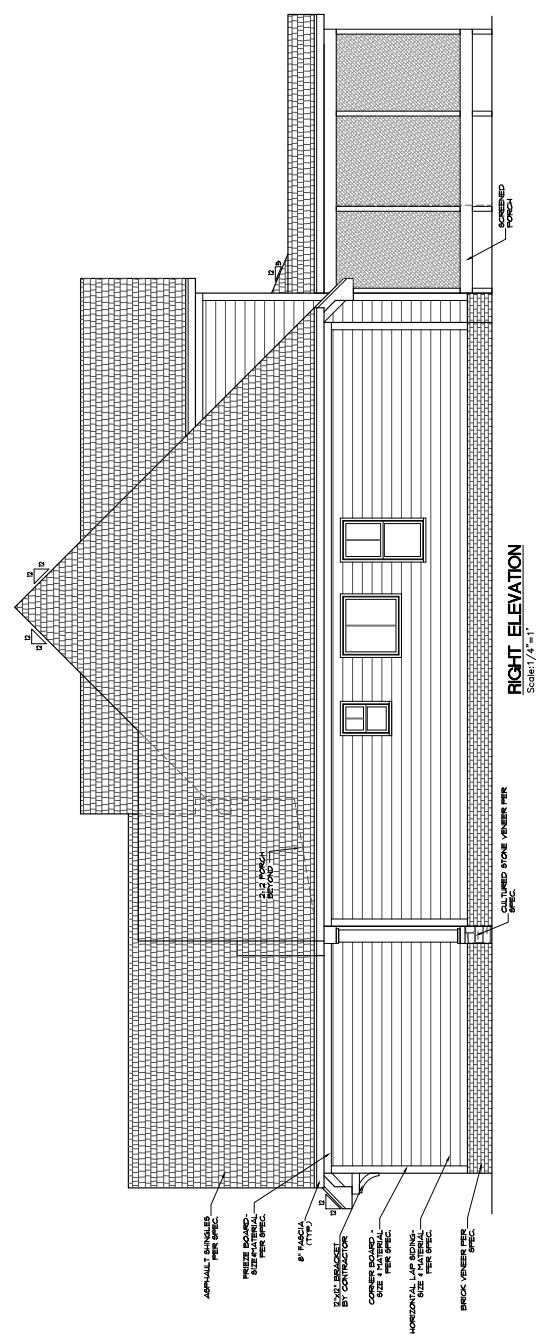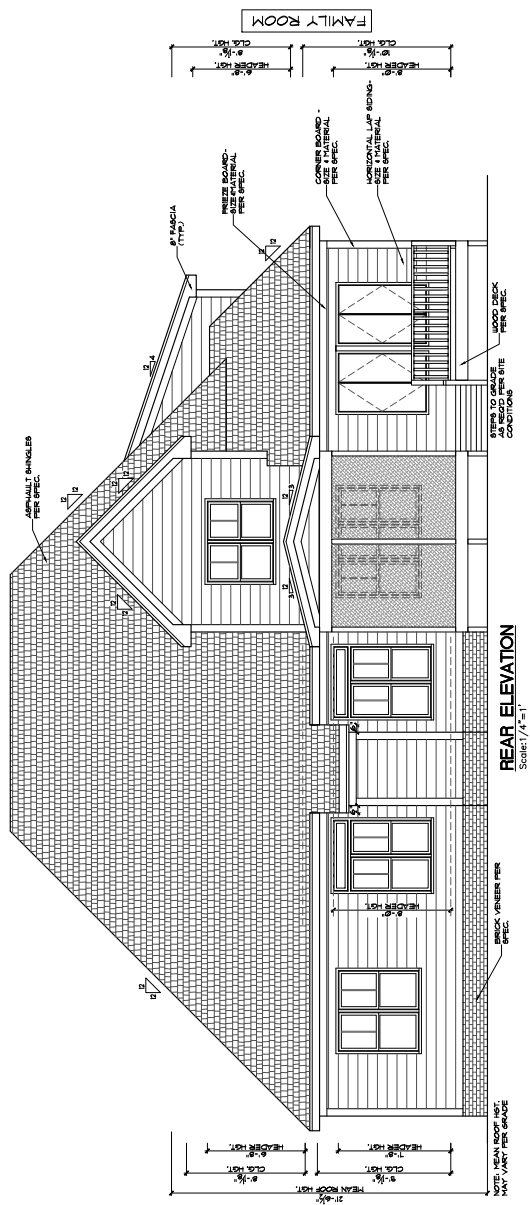

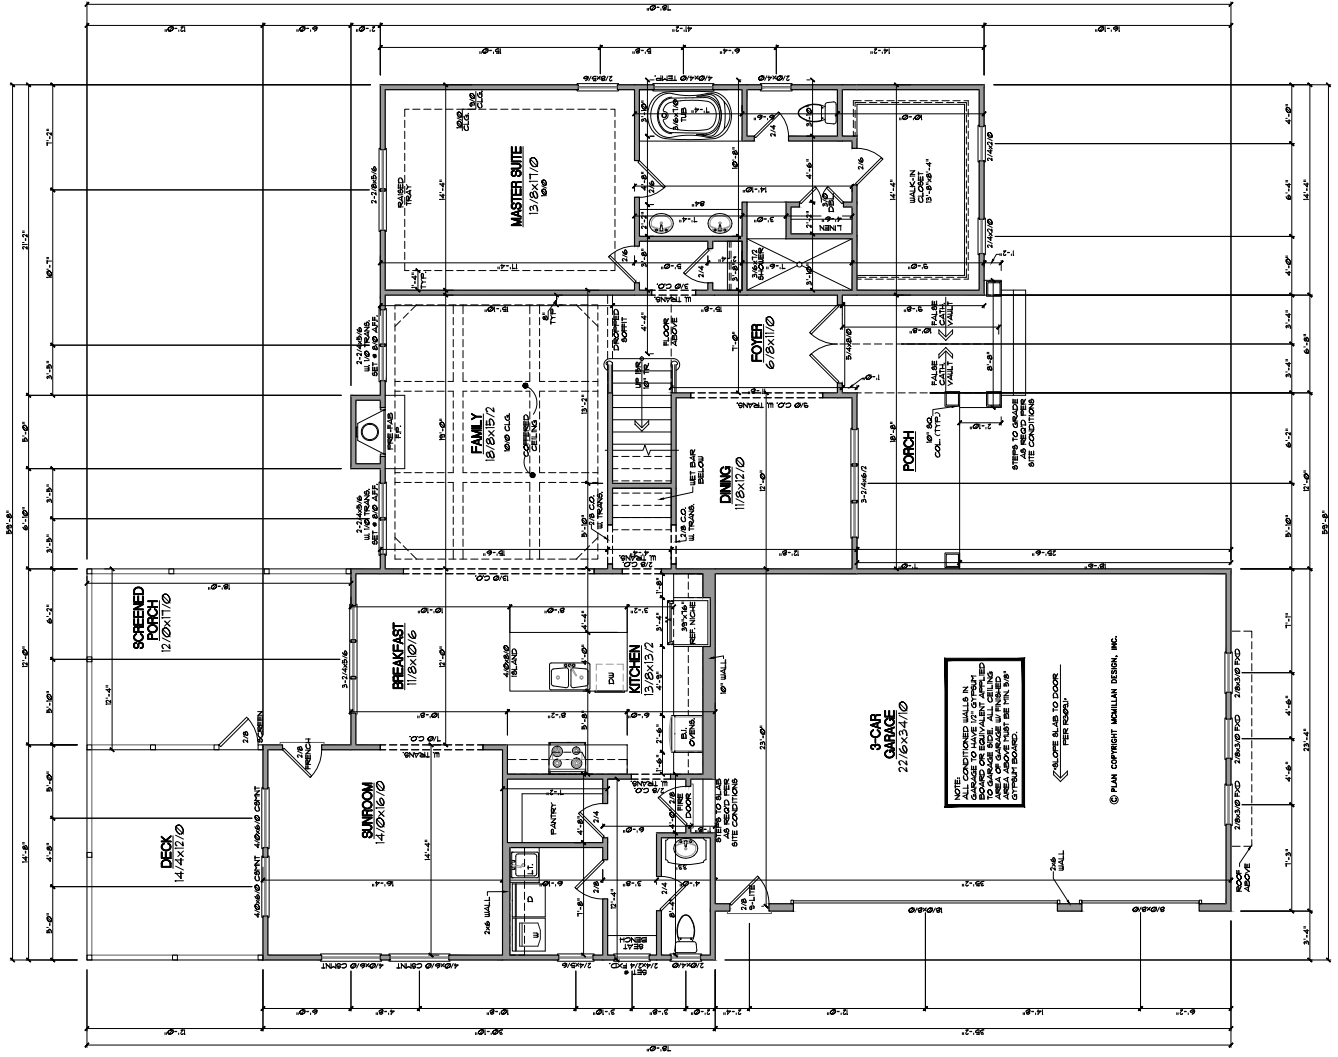

McMillan Design
847 Wake Forest Business Park, Suite 102
Wake Forest, NC 27587
919.263.1509
www.mcmillan-design.com

Summer Construction
The Retreat at Merriweather
Lot #9

[illegible]

This plan is the property of McMillan Design and may not be used or reproduced without the expressed written consent of McMillan Design. These drawings are offered to the named client for a conditional one time sale. The conditional use is limited to the use of the property as specified herein and only for that location.

McMillan Design assumes no liability for any items constructed from these plans. Contractor or Builder shall verify all dimensions and conditions prior to construction. Caution must be exercised when making any alterations to these drawings. For more information contact McMillan Design.


Plan Number
M015-23

Sheet No. **A4**

Drawn By: **MMc.**

Date: **6/9/2023**

 COPYRIGHT 2023
McMillan Design, Inc.

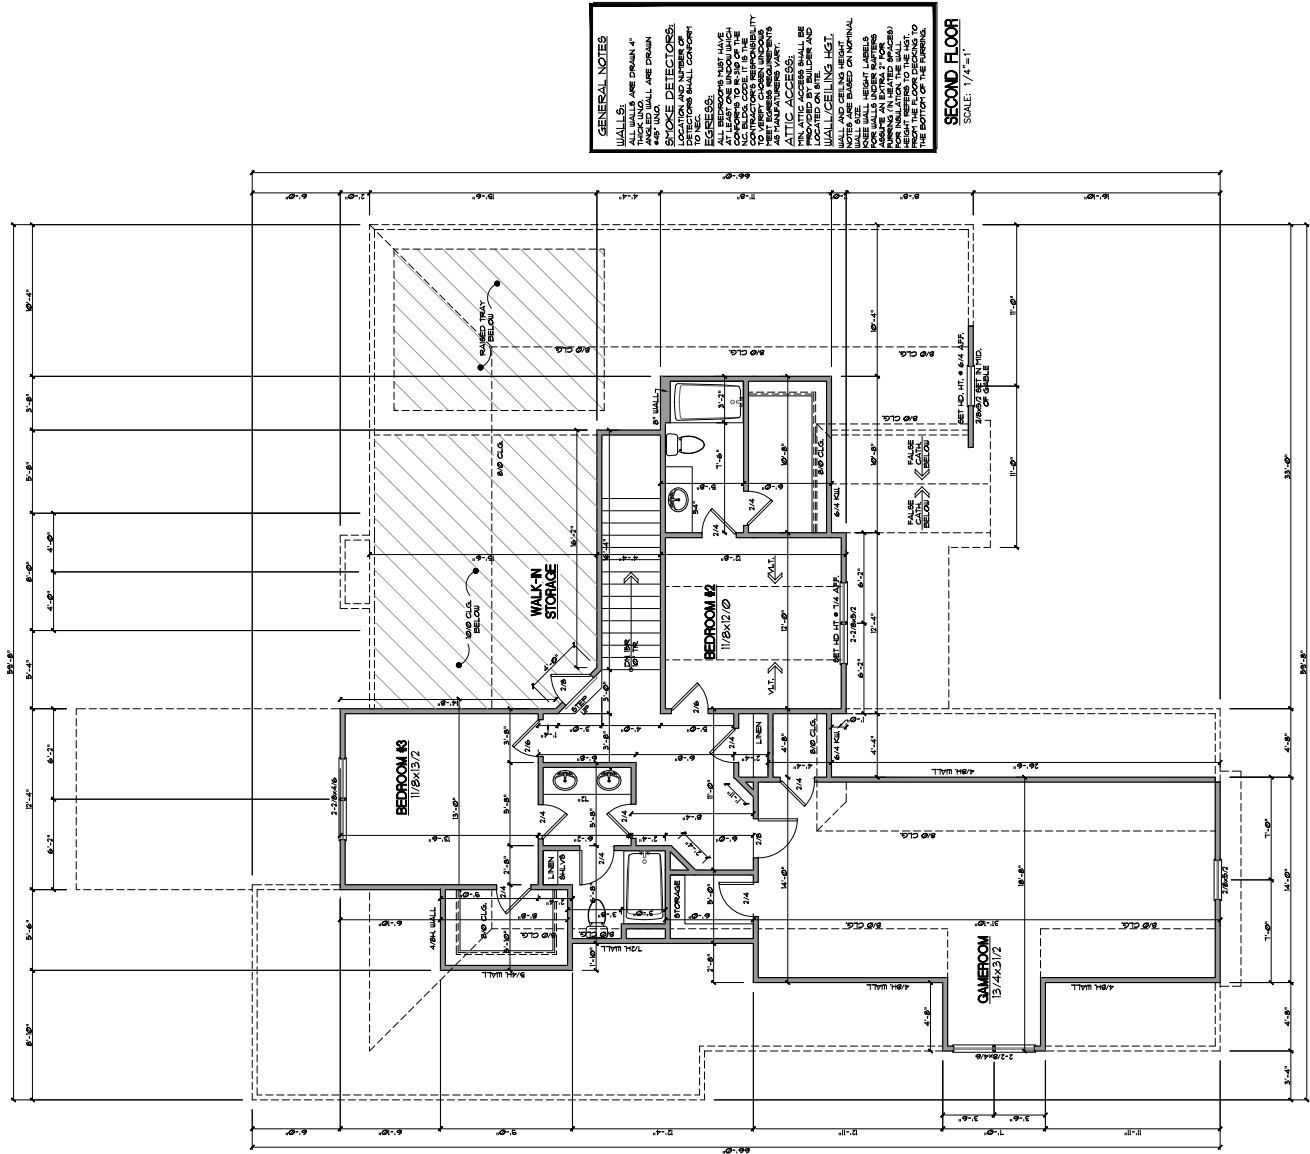

GENERAL NOTES

WALLS:





SECOND FLOOR
SCALE: 1/4"=1'