

PRELIMINARY PLOT PLAN FOR

BRANDYWINE

LOT 11, HIDDEN LAKE SUBDIVISION

290 HIDDEN LAKE DRIVE

REF: B.M.2007, PAGE 29-31

YOUNGSVILLE TOWNSHIP


FRANKLIN COUNTY, NORTH CAROLINA

AUGUST 18, 2022


ZONED R-8



SCALE 1"=100'

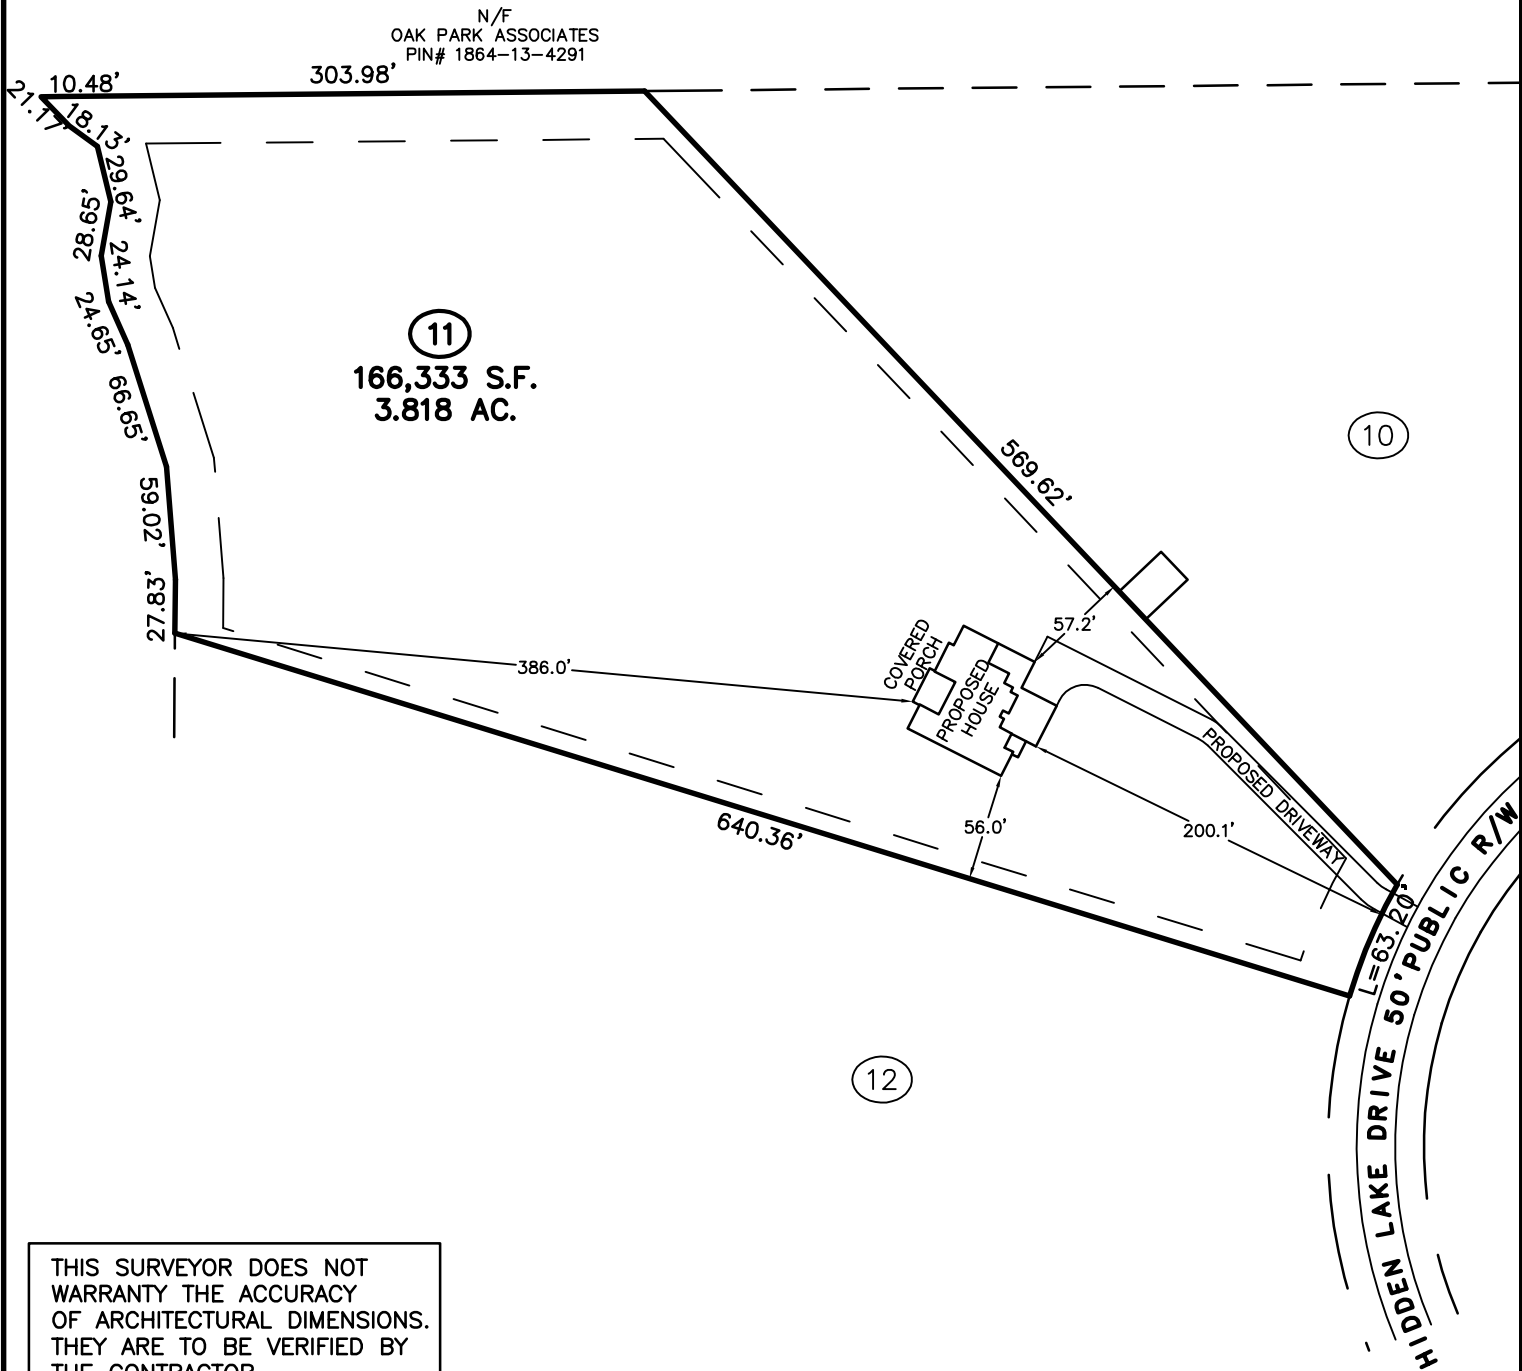

THIS SURVEYOR DOES NOT
WARRANTY THE ACCURACY
OF ARCHITECTURAL DIMENSIONS.
THEY ARE TO BE VERIFIED BY
THE CONTRACTOR.

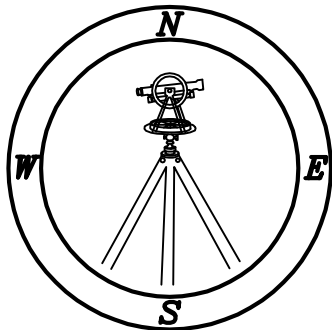

CAWTHORNE, MOSS
& PANCIERA, P.C.

Professional Land Surveyors
C-1525

333 S. White Street
Post Office Box 1253
Wake Forest, N.C. 27588
(919)556-3148

NOTES:
-THIS PLAN DOES NOT REFLECT AN
ACTUAL SURVEY. IT IS A PRELIMINARY
PLAN AND SHOULD BE USED FOR ITS
INTENDED PURPOSE ONLY.
-NOT FOR RECORDATION, CONVEYANCES,
OR SALES.