

now or formerly
LUCY CATHERINE BAKER
DB. 61, p. 483

STATE OF NORTH CAROLINA, GRANVILLE COUNTY
The foregoing certificate of Wendy Lynn Long
Joan Whisnant, Inc. a Notary Public
of Granville County, N.C.
is certified to be correct.

This instrument was presented for registration and
filed in this office in Book 11 Page 132
This 20th day of October 19 88
at 10:00 o'clock A.M.


James O. Mann
Register of Deeds

WYNDTREE

JOAN WHISNANT, INC.

TALLY HO TWP., GRANVILLE CO., N.C.
AUG, 1988, HALL-HAMLETT & ASSOC.
SCALE 1" = 200'

NEAL C. HAMLETT RLS 2465

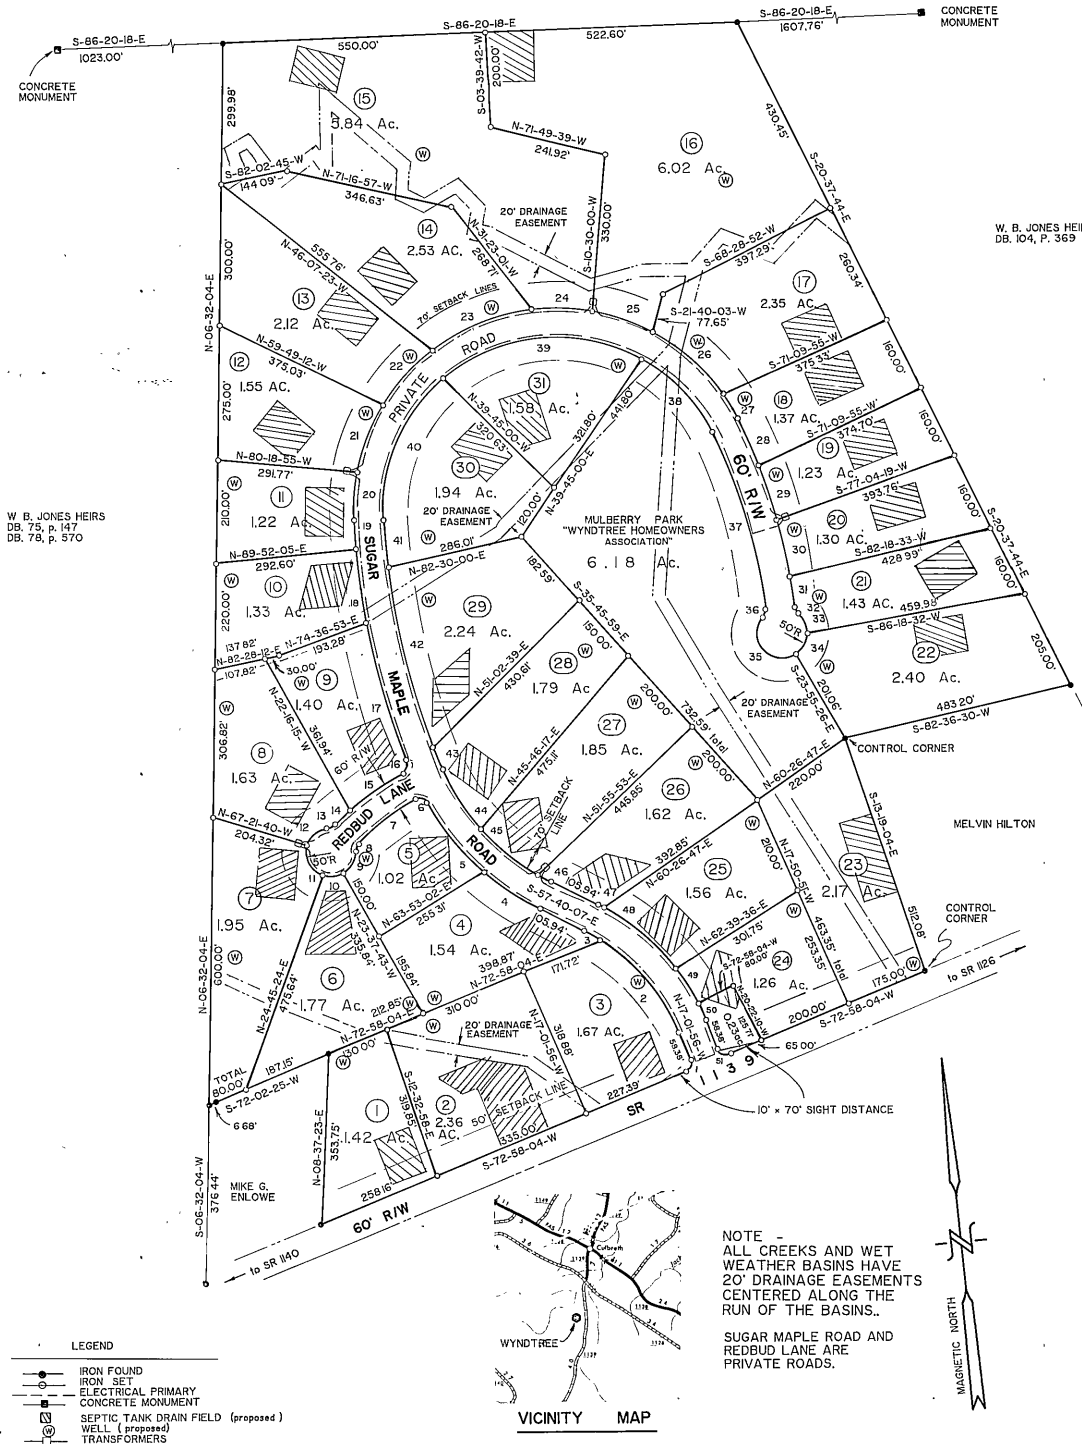

W. B. JONES HEIRS
DB. 104, p. 369

I (We) hereby certify that I am (we are) the owner(s)
of the property shown and described hereon which was
conveyed to me (us) by deed recorded in the Granville
County Registers of Deeds Office in Book 266, Page
223, and that I (we) hereby adopt this plan of
subdivision with my (our) free consent, establish the
minimum building lines, and dedicate all alleys, walks,
easements, parks, roads, streets and open spaces to
public or private use as noted. Further I (we) hereby
certify that the land as shown hereon is within the
subdivision jurisdiction of Granville
County, North Carolina.

OCTOBER 5, 1988 Wendy Lynn Long

Joan Whisnant, Inc.

I hereby certify that the Granville County
Environmental Health Section has performed or
supervised a preliminary field evaluation of the
Subdivision entitled WYNDTREE
and said property may be subdivided into lots as shown
hereon; provided, however, that each individual lot
must undergo a satisfactory field investigation for an
improvements permit for a ground absorption sewage
disposal system and water supply prior to the issuance
of a building permit.

OCTOBER 5, 1988 Bobby C. Evans

Supervisor, Environmental
Health Section or his
authorized representative

I hereby certify that all private streets as depicted
hereon have been installed pursuant to the requirements
of this Ordinance.

AUGUST 5, 1988 Neal C. Hamlett

Registered Land Surveyor

I hereby certify that the subdivision shown hereon
entitled WYNDTREE has been
granted final approval by the Granville County Planning
Board, pursuant to the Granville County Subdivision
Ordinance and that it has been approved for recording
in the Office of the Register of Deeds of Granville
County.

OCTOBER 12, 1988 Julia H. Taylor



Chairman, Granville County
Planning Board

I hereby certify that the Subdivision as depicted
hereon has been granted final approval pursuant to the
Granville County Subdivision Regulations and
requirements cited therein.

OCTOBER 12, 1988 Brad Swartzell

Director of Planning

1. NEAL C. HAMLETT
this plat was (drawn under my supervision
actual survey by me (an actual survey by
supervision) (deed description recorded
Page 223, etc. (other), that
precision as calculated by latitudes and d
1 266, (that the boundaries not
shown as broken lines plotted from Informa
Book 266, Page 223, that of
prepared in accordance with G.S. 47-30
witness my hand and seal this 5th day of
August, 19 88

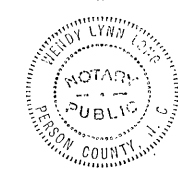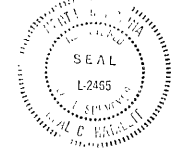

THIS PLAT WAS PREPARED IN A
WITH G.S. 47-30 AS AMENDED

WENDY LYNN LONG (GE
Wendy Lynn Long (G
Notary Public do hereby cert
NEAL C. HAMLETT
Notary Public, personally appears
this day and acknowledge the
the due execution of the for
Notary Public Witness my hand
notary seal this 5th day of
AUGUST, 19 88
My commission expires 8-15
Wendy Lynn Long
Notary Public

CURVE DATA TABLE

LINE	DELTA	RADIUS	LENGTH	TANGENT	LONG COR
1	90°00'00"	20.00'	31.42'	20.00'	S-27-58-04-W
2	34°55'54"	420.00'	256.06'	132.15'	S-34-29-53-E
3	05°42'17"	420.00'	41.82'	20.93'	S-54-49-00-E
4	14°28'28"	530.00'	133.89'	67.31'	S-50-25-53-E
5	20°06'50"	530.00'	186.06'	94.00'	S-33-08-14-E
6	90°34'44"	20.00'	31.62'	20.20'	S-68-22-11-E
7	17°56'26"	470.00'	147.19'	74.20'	N-57-22-02-E
8	46°01'19"	25.00'	20.08'	10.62'	N-25-23-1-E
9	63°59'45"	50.00'	55.85'	31.24'	N-34-22-7-E
10	57°17'45"	50.00'	50.00'	27.32'	S-84-58-51-E
11	78°58'18"	50.00'	68.92'	41.20'	N-16-50-40-E
12	65°14'31"	50.00'	56.93'	32.00'	S-55-15-35-W
13	40°07'54"	25.00'	17.51'	9.13'	S-67-48-54-W
14	04°16'24"	530.00'	39.53'	19.77'	S-49-53-09-W
15	15°14'09"	530.00'	60.94'	30.93'	S-59-38-25-W
16	83°07'24"	20.00'	29.02'	17.73'	S-25-41-48-W
17	11°03'35"	1557.04'	300.55'	150.75'	S-10-20-06-E
18	05°31'19"	1557.04'	150.06'	75.09'	S-02-02-39-E
19	02°13'09"	1557.04'	60.30'	30.15'	S-01-49-34-W
20	13°40'58"	420.00'	100.30'	50.39'	S-09-46-37-W
21	20°34'23"	420.00'	150.81'	76.23'	S-26-54-18-W
22	20°34'23"	420.00'	150.81'	76.23'	S-47-28-41-W
23	30°21'58"	420.00'	233.00'	113.98'	S-72-56-52-W
24	17°48'22"	420.00'	130.53'	65.79'	N-82-57-58-W
25	17°48'22"	420.00'	130.53'	65.79'	N-65-09-37-W
26	27°27'32"	420.00'	201.28'	102.61'	N-42-31-40-W
27	07°32'52"	420.00'	50.59'	25.30'	N-16-38-04-W
28	05°10'42"	1161.65'	104.99'	52.53'	N-18-39-41-W
29	05°55'17"	1161.65'	120.05'	60.08'	N-13-06-41-W
30	05°55'17"	1161.65'	120.05'	60.08'	N-07-11-24-W
31	03°17'13"	1161.65'	35.35'	17.68'	N-02-35-08-W
32	41°35'21"	25.00'	18.15'	9.49'	N-21-44-11-W
33	48°21'44"	50.00'	42.20'	22.45'	N-18-20-59-W
34	60°14'41"	50.00'	52.57'	29.01'	N-35-57-13-E
35	157°01'42"	1497.04'	97.03'	246.07'	S-15-24-33-E
36	44°10'19"	25.00'	19.27'	10.14'	S-21-01-07-W
37	20°10'59"	1401.65'	388.07'	196.07'	S-11-09-32-E
38	34°05'11"	360.00'	214.17'	110.36'	S-38-17-37-E
39	69°34'38"	360.00'	437.17'	250.10'	N-89-52-28-W
40	52°09'01"	360.00'	327.67'	176.17'	N-29-00-39-E
41	03°48'12"	1497.04'	99.38'	49.71'	N-01-02-02-E
42	14°47'51"	1497.04'	386.64'	194.40'	N-08-15-59-W
43	01°56'10"	1497.04'	50.59'	25.30'	N-16-38-04-W
44	18°21'55"	470.00'	150.65'	75.98'	N-26-47-02-W
45	18°21'52"	470.00'	150.64'	75.97'	N-45-08-56-W
46	03°20'16"	470.00'	27.38'	13.69'	N-55-59-59-W
47	01°59'33"	480.00'	8.16-69'	4.08'	N-56-40-34-W
48	24°02'58"	480.00'	201.48'	102.24'	N-43-39-05-W
49	08°57'42"	480.00'	75.08'	37.61'	N-27-08-45-W
50	05°37'58"	480.00'	47.19'	23.61'	N-19-50-55-W
51	90°00'00"	20.00'	31.42'	20.00'	N-62-01-56-W