


93-W

DORSEY PLACE

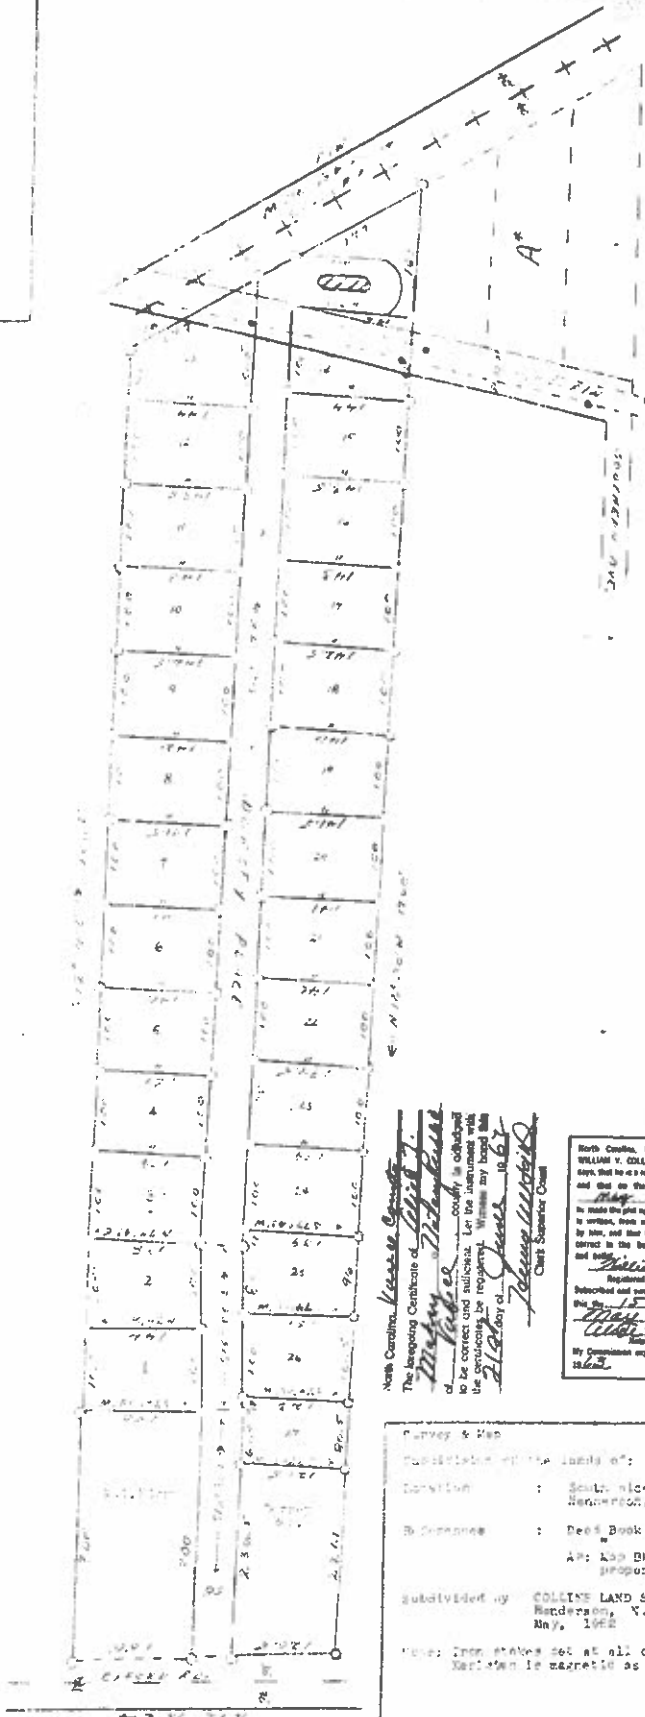

C.P.L.
SURVEYING



2nd 6-21-67
William M. H. D.

North Carolina, Vance County
 The foregoing Certificate of William M. H. D.
William M. H. D.
 of Vance County, is collected
 to be correct and sufficient. Let the instrument with
 the endorsement be received. Witness my hand this
21st day of June, 1967.
James W. H. D.
 Clerk Superior Court

North Carolina, Vance County
 WILLIAM V. COLLINS, being duly sworn,
 says that he is a registered land surveyor;
 and that on the 15th day of
May, 1967,
 he made the first upon which this affidavit
 is sworn, from an actual survey made
 by him, and that the same is true and
 correct in the best of his knowledge
 and belief.
William V. Collins
 Registered Land Surveyor
 Subscribed and sworn to before me this
 15th day of May, 1967.
William V. Collins
 Surveyor
 My Commission expires March 15
1969

DORSEY PLACE

Survey & Map
 Description of the lands of: SALLIE B. DORSEY
 Location: South side of Oxford Road, in area adjacent to
 Henderson, North Carolina
 Reference: Deed Book 141, page 189 VCR
 285, " 335 VCR
 A.P. Map Bk. P, Page 39 VCR (showing adjacent
 property and C.P.L. R/W leading onto tract)
 Subdivided by COLLINS LAND SURVEYING
 Henderson, N.C.
 May, 1967
 Note: Iron stakes set at all corners
 location is magnetic as of deed reference

Scale: 1" = 100'

93-W