
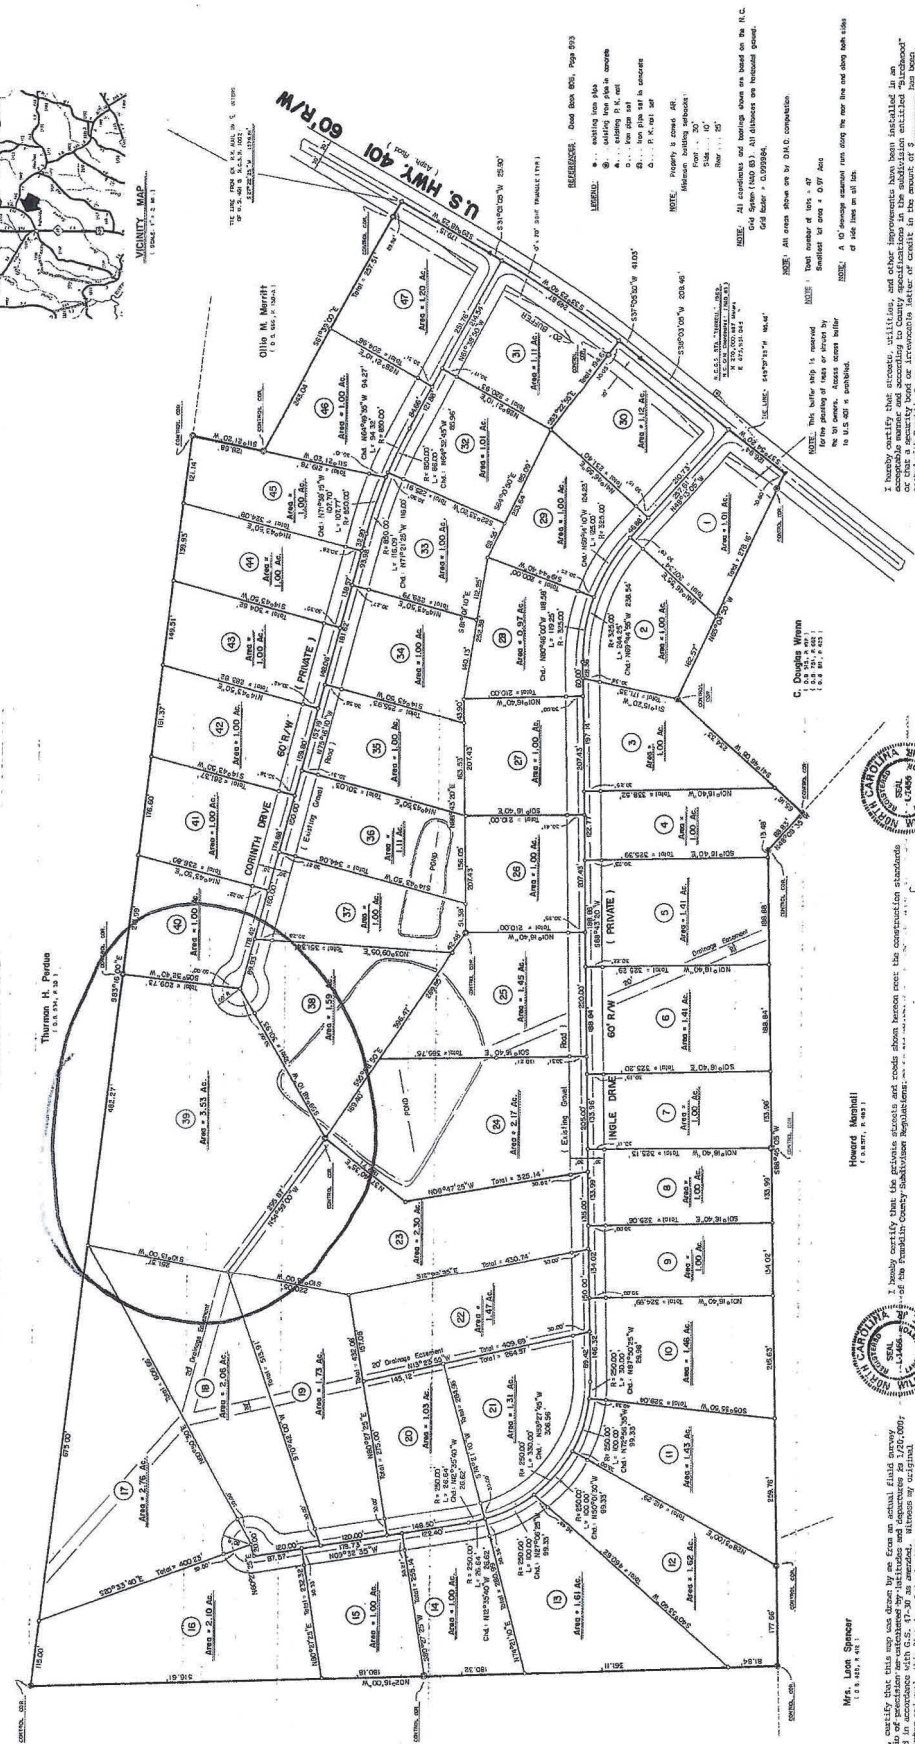


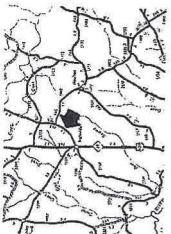

BIRCHWOOD SUBDIVISION

Scale: 1" = 100'










WILLIAM T. DUNSTON, JR.
REGISTERED LAND SURVEYOR
No. 1466
FRANKLIN COUNTY, N.C.

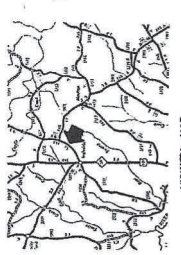


















BIRCHWOOD
SUBDIVISION
COUNTY OF FRANKLIN, NORTH CAROLINA





