


at 11:10 A.M.

Martha D. Shearin, Register of Deeds

at 11:10 A.M.
Martha D. Shearin, Register of Deeds

at 11:10 A.M.
Martha D. Shearin, Register of Deeds

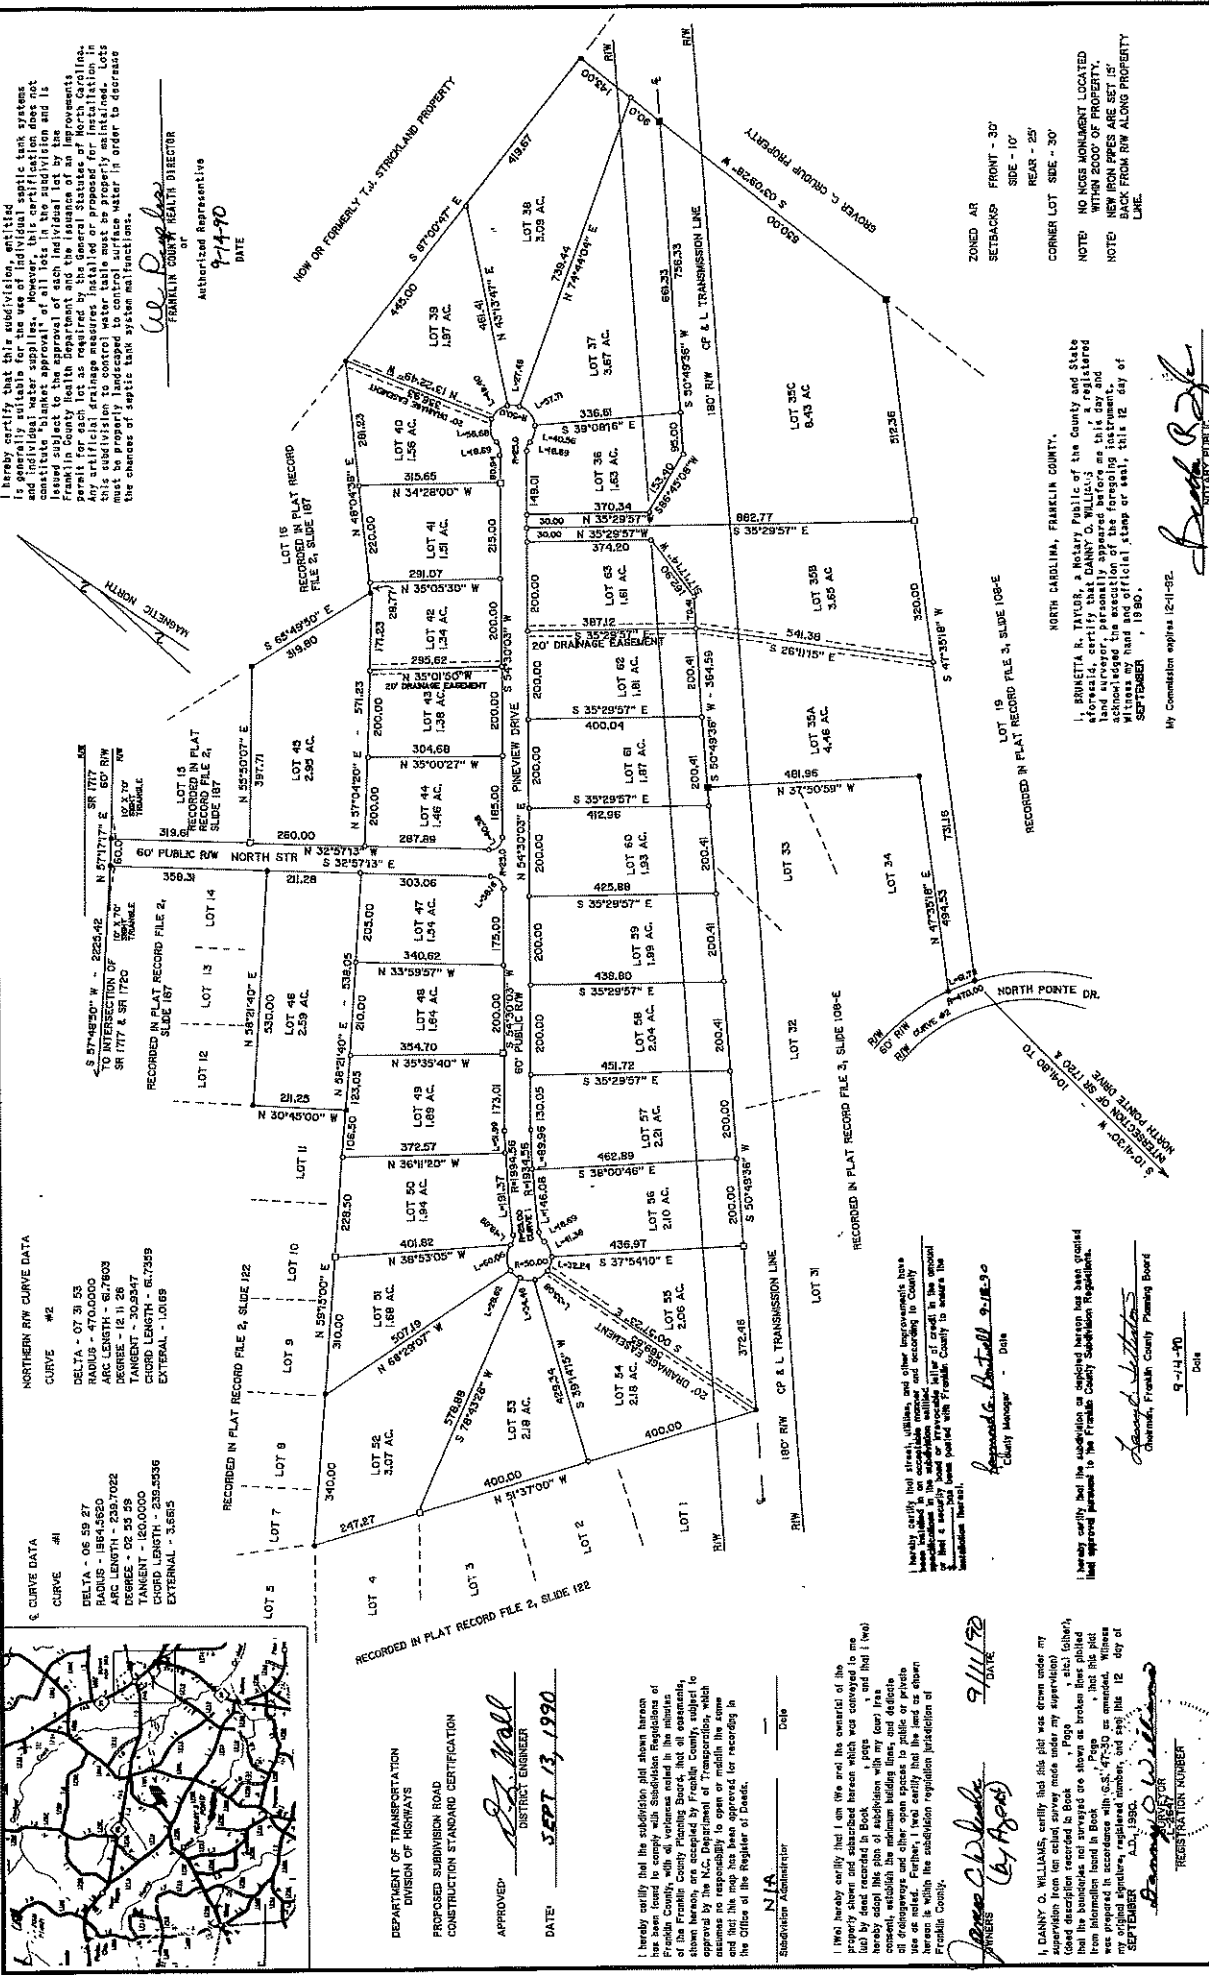

PROPERTY SURVEY FOR
NORTH POINTE - PHASE IV
DUNN TOWNSHIP
FRANKLIN COUNTY
NORTH CAROLINA

LEGEND
• EXISTING IRON PIPE
• NEW IRON PIPE
■ EXISTING MONUMENT
■ NEW MONUMENT

NOTARY PUBLIC
DANNY O. WILLIAMS
9-14-90
Date

REGISTERED LAND SURVEYORS
ZEBULON, NORTH CAROLINA
TELEPHONE: (919) 269-9605
DRAWN BY: DOW & BGW
CHECKED BY: DOW
DATE: 9-12-90
SCALE: 1"=200'

FILED 2 and File #3, Slide 90-219