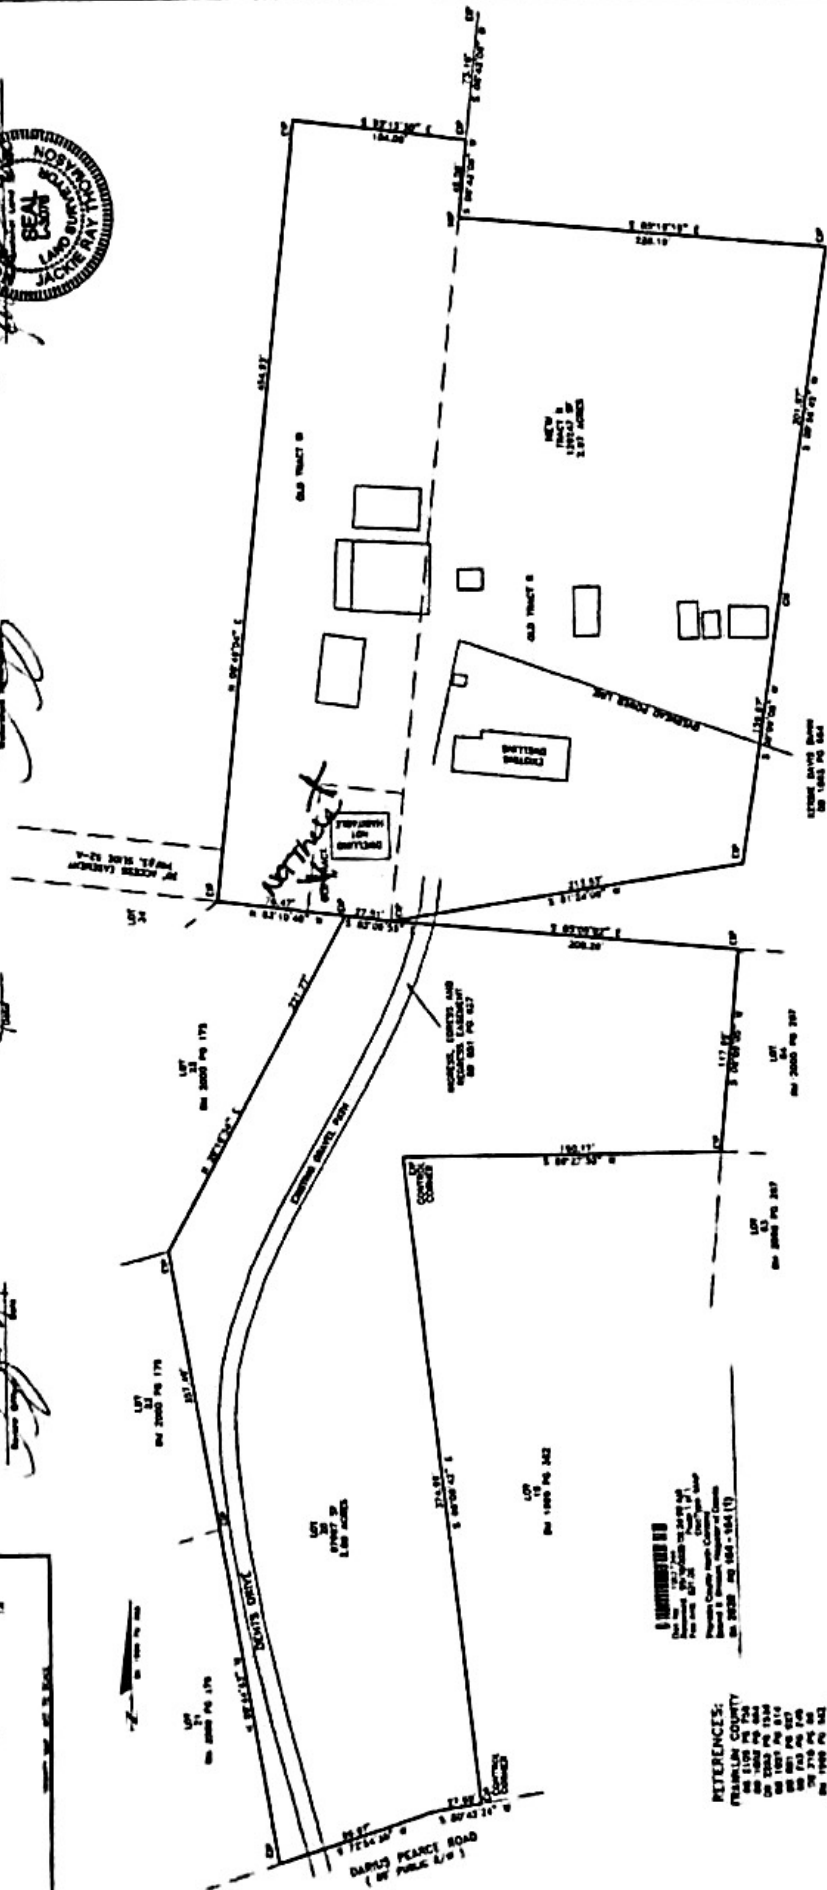


(NY) LETTER CARRIED, BUT IN THE AM, THE SUBJECT OF THE
LETTER WAS RECORDED AFTER WHICH WAS CONNECTED
TO (NY) BY LETTER RECEIVED IN THIS ROOM. PAGE
THAT (NY) LETTER ABOUT THE PLAN OF THE ROOMS SECTION IS
FOR (NY) FILE. RE: RECOGNITION OF THE ROOMS SECTION, RE
STREET OF TOWN

6/17/20-0

[illegible][illegible][illegible]

REFERENCES:
 FRANKLIN COUNTY
 AN 1170 PG 246
 AN 1080 PG 244
 CN 1204 PG 1346
 AN 1087 PG 816
 AN 087 PG 937
 AN 143 PG 249
 TN 2710 PG 46
 AN 1900 PG 342
 PG/JL NAME 33-4
 AN 0710 PG 207
 PG/JL NAME 114-0
 PG 1000-21-2700
 PG 1000-21-2170
 PG 1000-42-1000
 PG 1000-42-0140

NOTES:

LEGEND

OWNER:
STEVEN W. TRUMAN
63 DENTS DRIVE
YOUNGSVILLE, NC 27596

JACK R. THOMASON, PLS
4969 US HWY 401 SOUTH
YOUNGSVILLE, NC 27596
PH#: 919-556-3307
DATE: MAY 16, 2020

RECOMBINATION SURVEY FOR
STEVEN W. TRUMAN
HARRIS TOWNSHIP, FRANKLIN COUNTY, NC

SCALE 1"=50'

