


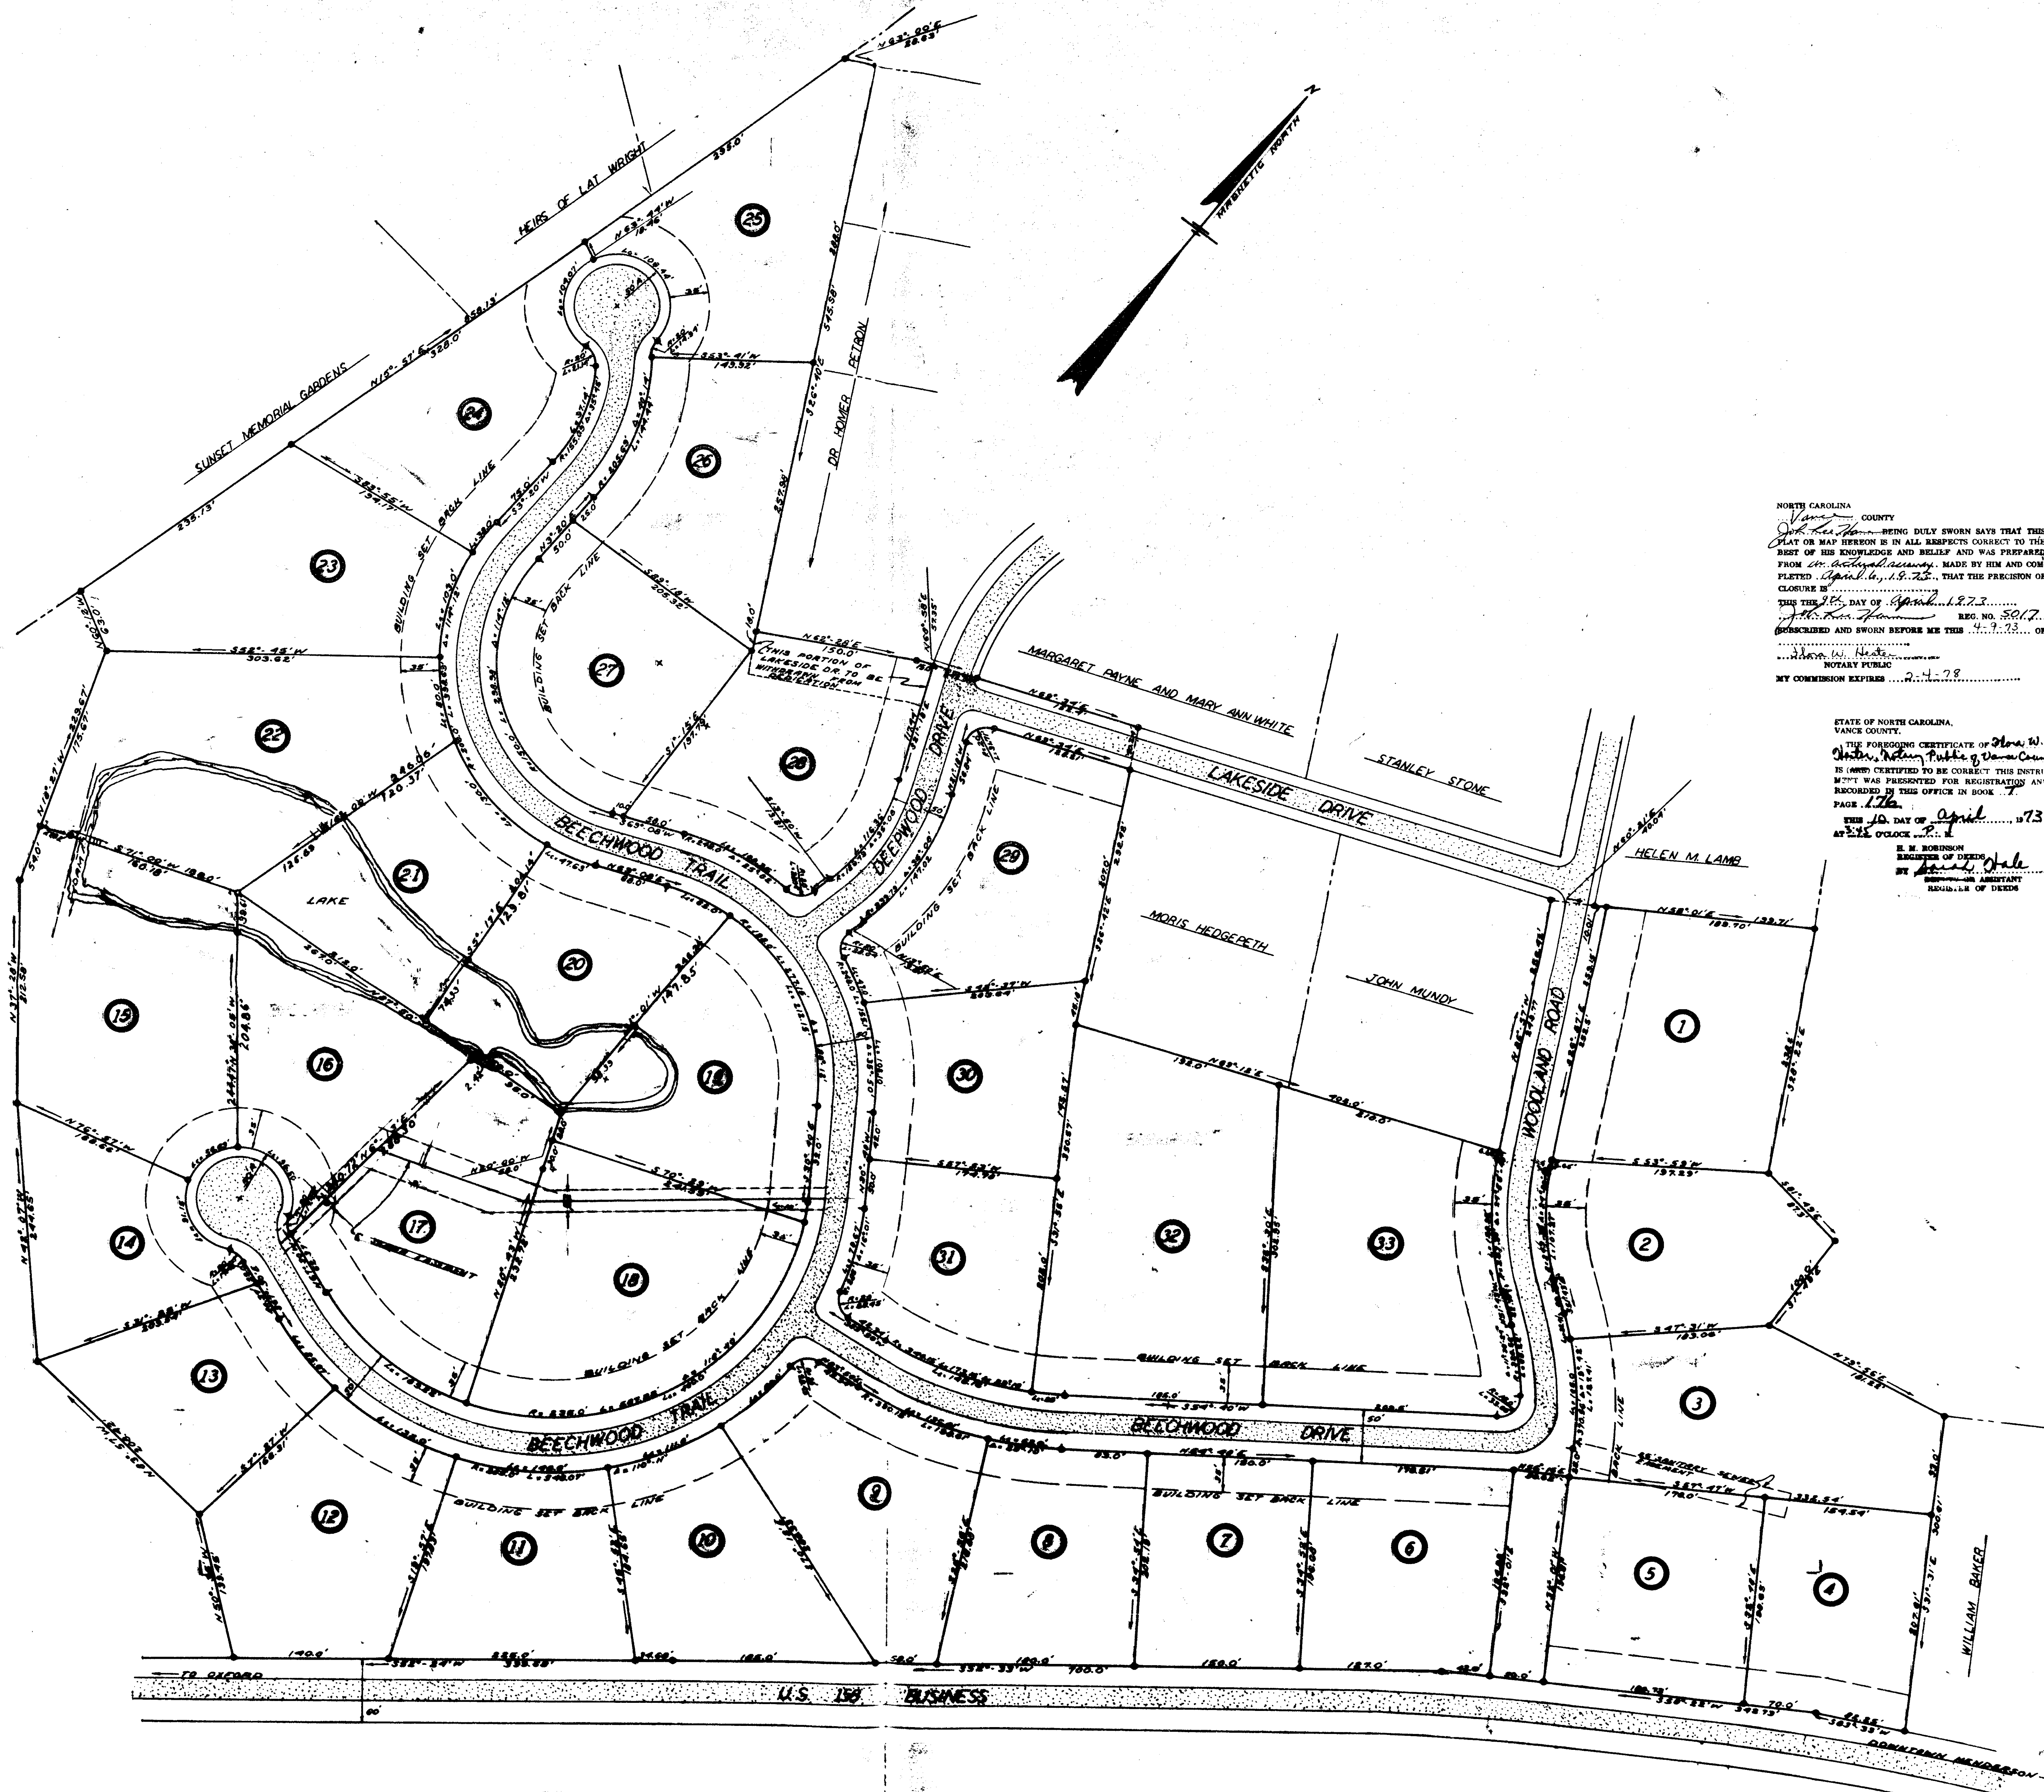

NORTH CAROLINA
VANCE COUNTY
I, John W. Hester, being duly sworn, says that this
PLAT OR MAP HEREON IS IN ALL RESPECTS CORRECT TO THE
BEST OF HIS KNOWLEDGE AND BELIEF AND WAS PREPARED
FROM an actual survey, MADE BY HIM AND COM-
PLETED April 6, 1973, THAT THE PRECISION OF
CLOSURE IS
THIS THE 25 DAY OF April, 1973, OF
REG. NO. 5917
SUBSCRIBED AND SWORN BEFORE ME THIS 4 DAY OF April, 1973, AT
NOTARY PUBLIC
MY COMMISSION EXPIRES 2-4-78

STATE OF NORTH CAROLINA,
VANCE COUNTY.
THE FOREGOING CERTIFICATE of John W. Hester,
Notary Public for Vance County, N.C.,
IS HEREBY CERTIFIED TO BE CORRECT. THIS INSTRUMENT
WAS PRESENTED FOR REGISTRATION AND
RECORDED IN THIS OFFICE IN BOOK 176,
PAGE 176.
THIS 10 DAY OF April, 1973,
AT 11 O'CLOCK P.M.
H. M. ROBINSON
REGISTER OF DEEDS
BY James H. Hale
DEPUTY REGISTER OF DEEDS

NOTE:
EXTERIOR BOUNDARIES TAKEN FROM SURVEY MADE BY WILLIAM S.
MAINTRE, R.E. MADE JULY 24, 1969. INTERIOR LOT BOUNDARIES COMPUTED FROM
THE ABOVE INFORMATION.

LEGEND
●--IRON PIN

HAMME AND SULLINS
CIVIL AND SANITARY ENGINEERS
HENDERSON, N.C.

REVISED: APRIL 6, 1973

PLAT OF
COUNTRY CLUB HILLS
VANCE COUNTY N.C. - CITY OF HENDERSON

DATE
FILED
RECORDED
INDEXED