


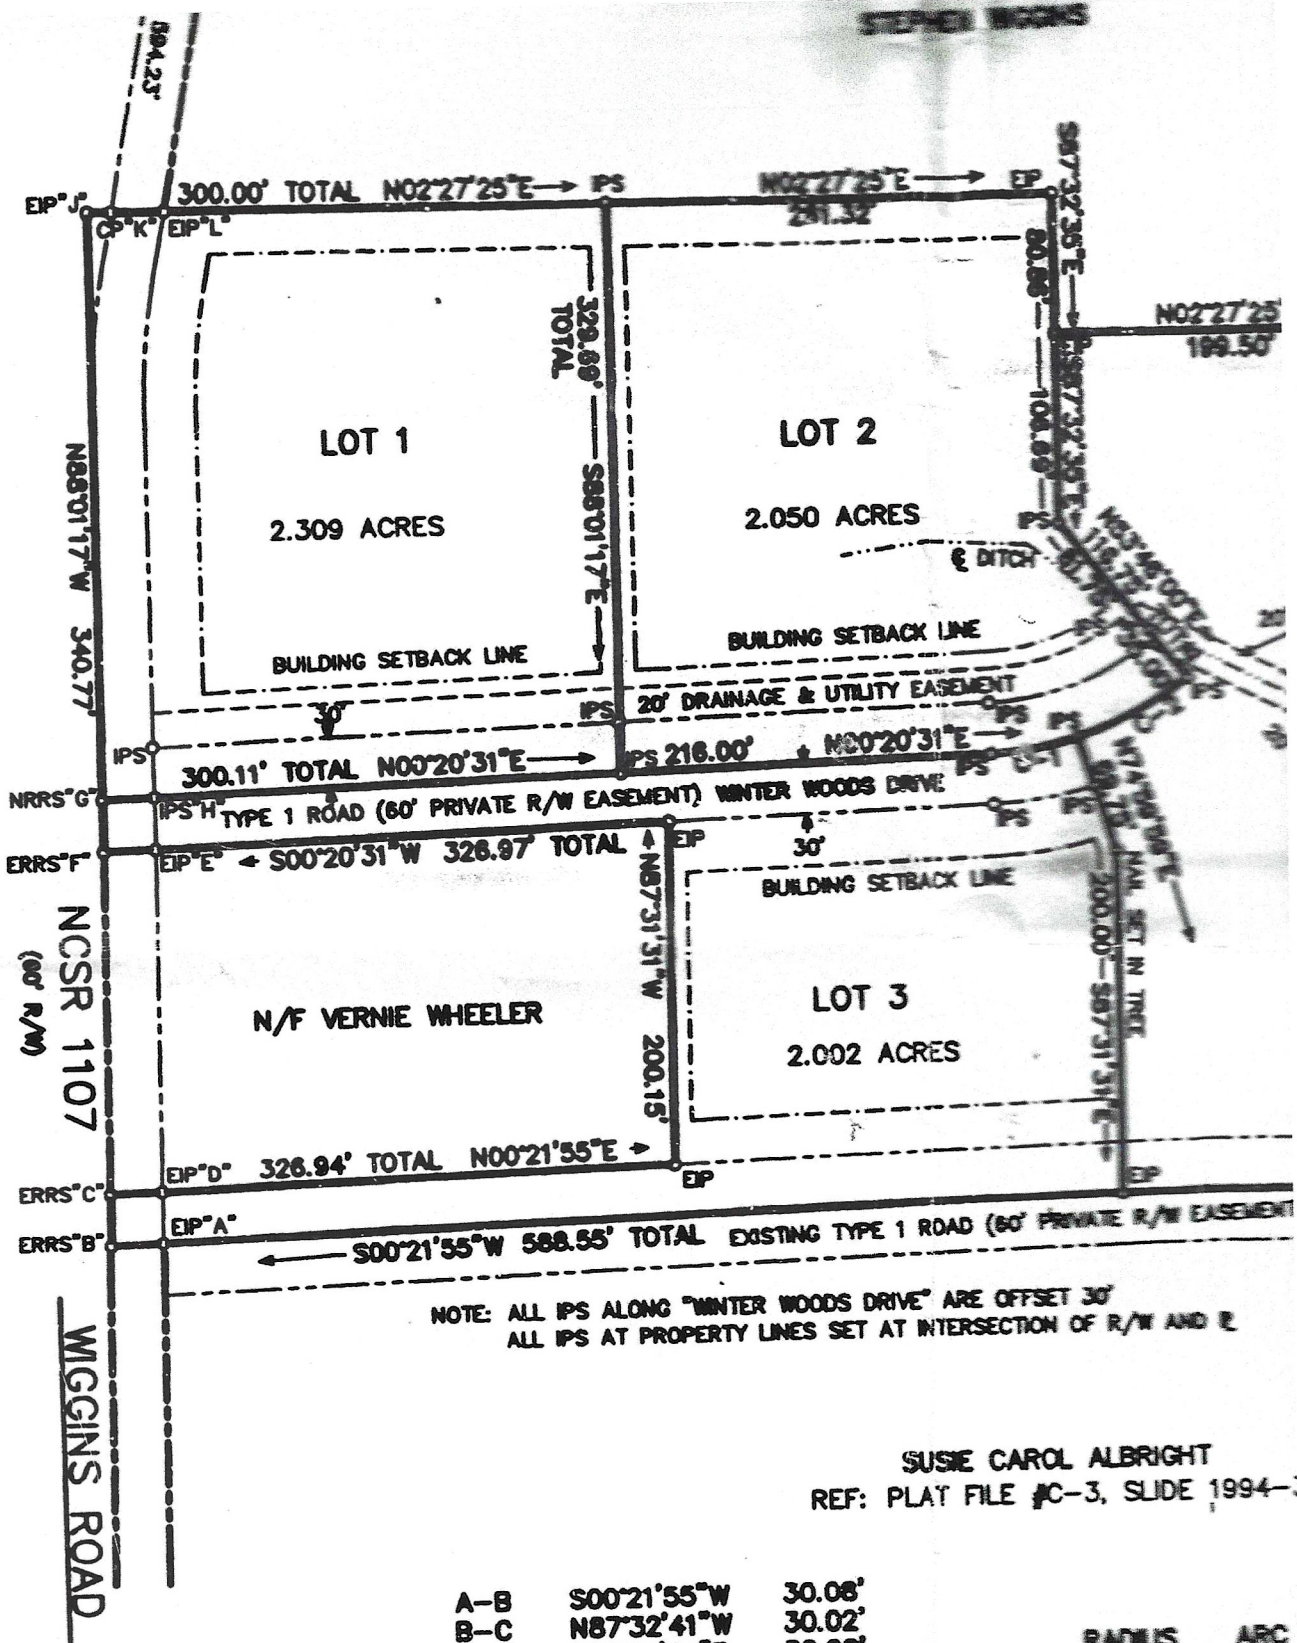

SUSIE CAROL ALBRIGHT
REF: PLAT FILE #C-3, SLIDE 1994-

A-B	S00°21'55"W	30.08'
B-C	N87°32'41"W	30.02'
C-D	N00°21'54"E	30.08'
E-F	S00°24'37"W	30.12'
F-G	N88°01'17"W	30.01'
G-H	N00°20'31"E	30.38'
J-K	N02°27'25"E	13.92'
K-L	N02°27'25"E	30.80'

	RADIUS	ARC
C-1	196.68'	52.67'
C-2	196.68'	72.89'
C-3	2135.01'	398.84'

NOTE: PROPERTY IS ZONED AR
MINIMUM BUILDING SETBACKS: FRONT - 30'

late
red
this
only

Mitchell

-25-2000