


Cab 1 Slide 261A Plat 14

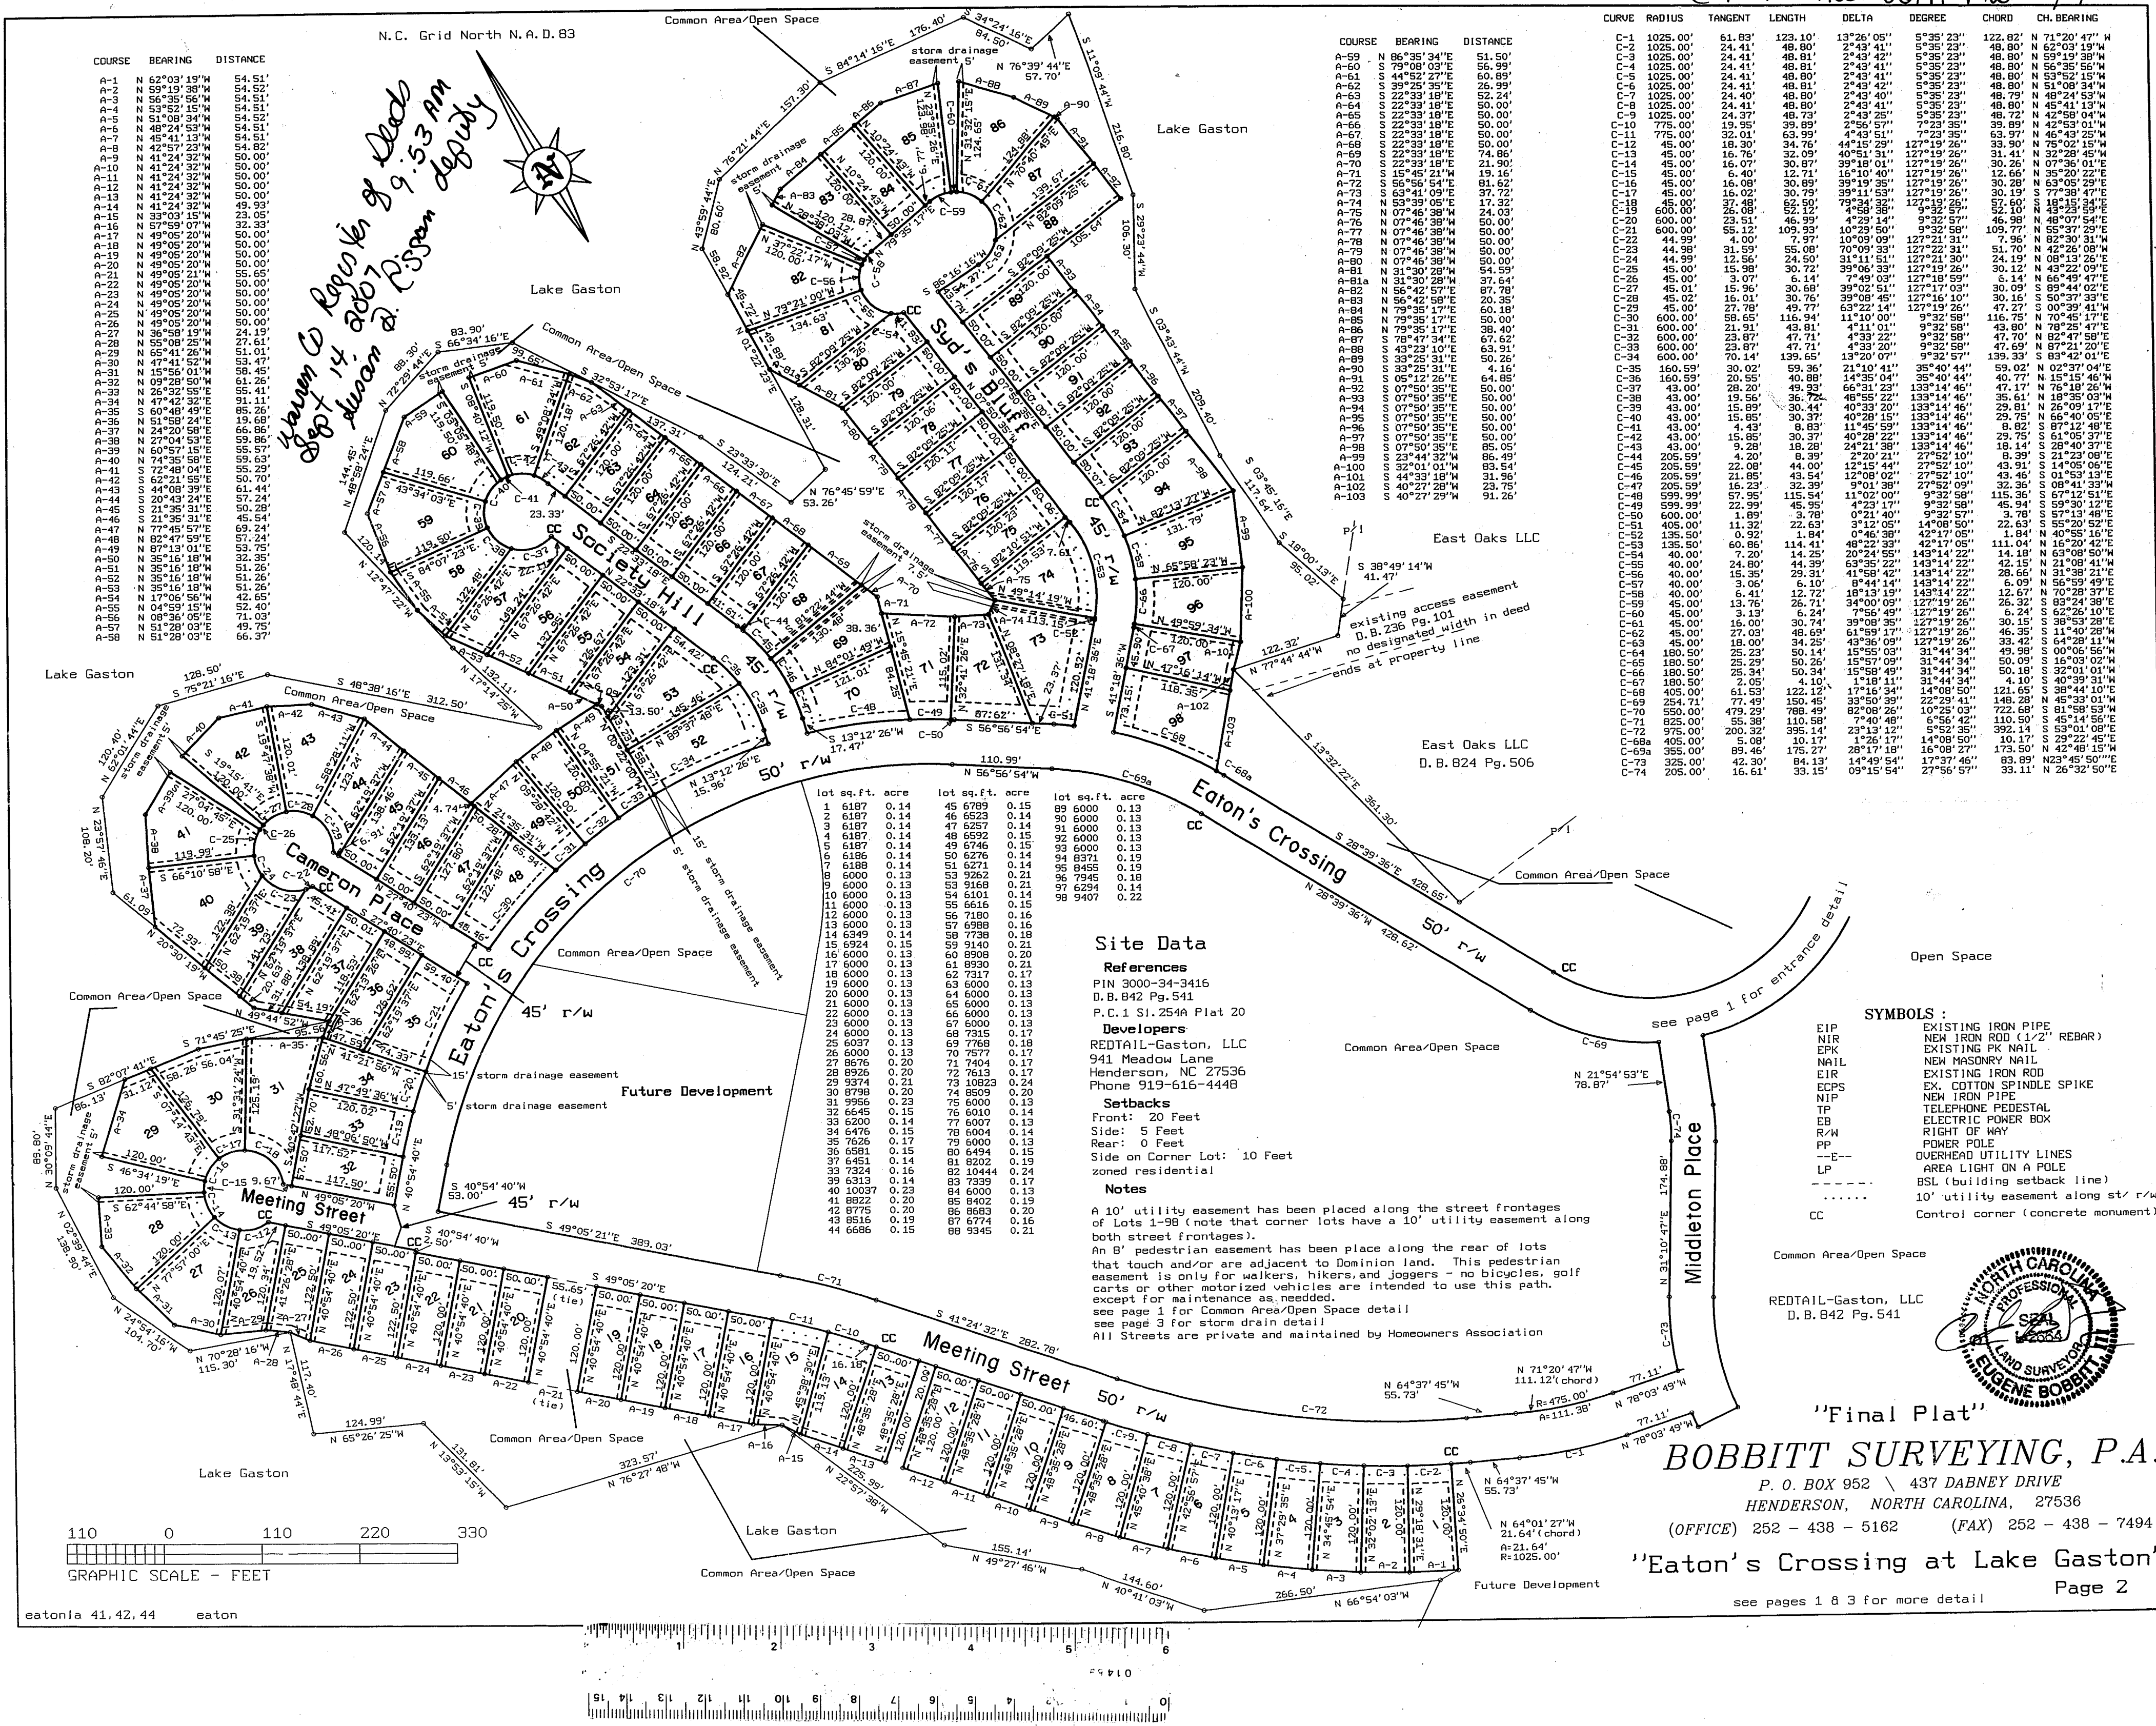

COURSE	BEARING	DISTANCE
A-1	N 62°03'19\"	54.51'
A-2	N 59°15'38\"	54.52'
A-3	N 56°35'56\"	54.51'
A-4	N 53°52'15\"	54.51'
A-5	N 51°08'34\"	54.52'
A-6	N 48°24'53\"	54.51'
A-7	N 45°41'13\"	54.51'
A-8	N 42°57'32\"	54.52'

COURSE	BEARING	DISTANCE

CURVE	RADIUS	TANGENT	LENGTH	DELTA	DEGREE	CHORD	CH. BEARING
C-1	1025.00'	61.83'	123.10'	13°26'05\"	5°35'23\"	122.82'	N 71°20'47\" W
C-2	1025.00'	24.41'	48.80'	2°43'42\"	5°35'23\"	48.80'	N 62°03'19\" W
C-3	1025.00'	24.41'	48.80'	2°43'42\"	5°35'23\"	48.80'	N 59°15'38\" W
C-4	1025.00'	24.41'	48.80'	2°43'42\"	5°35'23\"	48.80'	N 56°35'56\" W
C-5	1025.00'	24.41'	48.80'	2°43'42\"	5°35'23\"	48.80'	N 53°52'15\" W
C-6	1025.00'	24.41'	48.80'	2°43'42\"	5°35'23\"	48.80'	N 51°08'34\" W
C-7	1025.00'	24.41'	48.80'	2°43'42\"	5°35'23\"	48.79'	N 48°24'53\" W
C-8	1025.00'	24.41'	48.80'	2°43'42\"	5°35'23\"	48.80'	N 45°41'13\" W
C-9	1025.00'	24.41'	48.73'	2°43'42\"	5°35'23\"	48.72'	N 42°57'32\" W

Site Data

References
PIN 3000-34-3416
D.B.842 Pg.541
P.C.1 Sl. 254A Plat 20
Developers
REDTAIL-Gaston, LLC
941 Meadow Lane
Henderson, NC 27536
Phone 919-616-4448

Setbacks


Front: 20 Feet
Side: 5 Feet
Rear: 0 Feet
Side on Corner Lot: 10 Feet
zoned residential

Notes

A 10' utility easement has been placed along the street frontages of Lots 1-98 (note that corner lots have a 10' utility easement along both street frontages).
An 8' pedestrian easement has been placed along the rear of lots that touch and/or are adjacent to Dominion land. This pedestrian easement is only for walkers, hikers, and joggers - no bicycles, golf carts or other motorized vehicles are intended to use this path, except for maintenance as needed.
see page 3 for storm drain detail
All Streets are private and maintained by Homeowners Association

SYMBOLS:

- EIP EXISTING IRON PIPE
- NIR NEW IRON ROD (1/2\"
- EPK EXISTING PK NAIL
- WAIL NEW MASONRY NAIL
- EIR EXISTING IRON ROD
- ECPS EX. COTTON SPINDLE SPIKE
- NIP NEW IRON PIPE
- TP TELEPHONE PEDESTAL
- EB ELECTRIC POWER BOX
- R/W RIGHT OF WAY
- PP POWER POLE
- E--- OVERHEAD UTILITY LINES
- LP AREA LIGHT ON A POLE
- BSL (building setback line)
- 10' utility easement along st/ r/w
- CC Control corner (concrete monument)

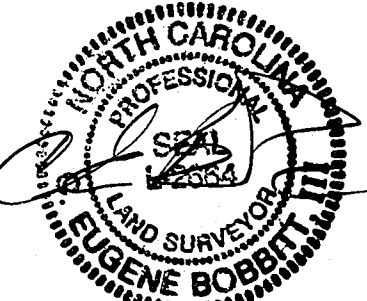

"Final Plat"
BOBBITT SURVEYING, P.A.
P. O. BOX 952 \ 437 DABNEY DRIVE
HENDERSON, NORTH CAROLINA, 27536

(OFFICE) 252 - 438 - 5162 (FAX) 252 - 438 - 7494
"Eaton's Crossing at Lake Gaston"