


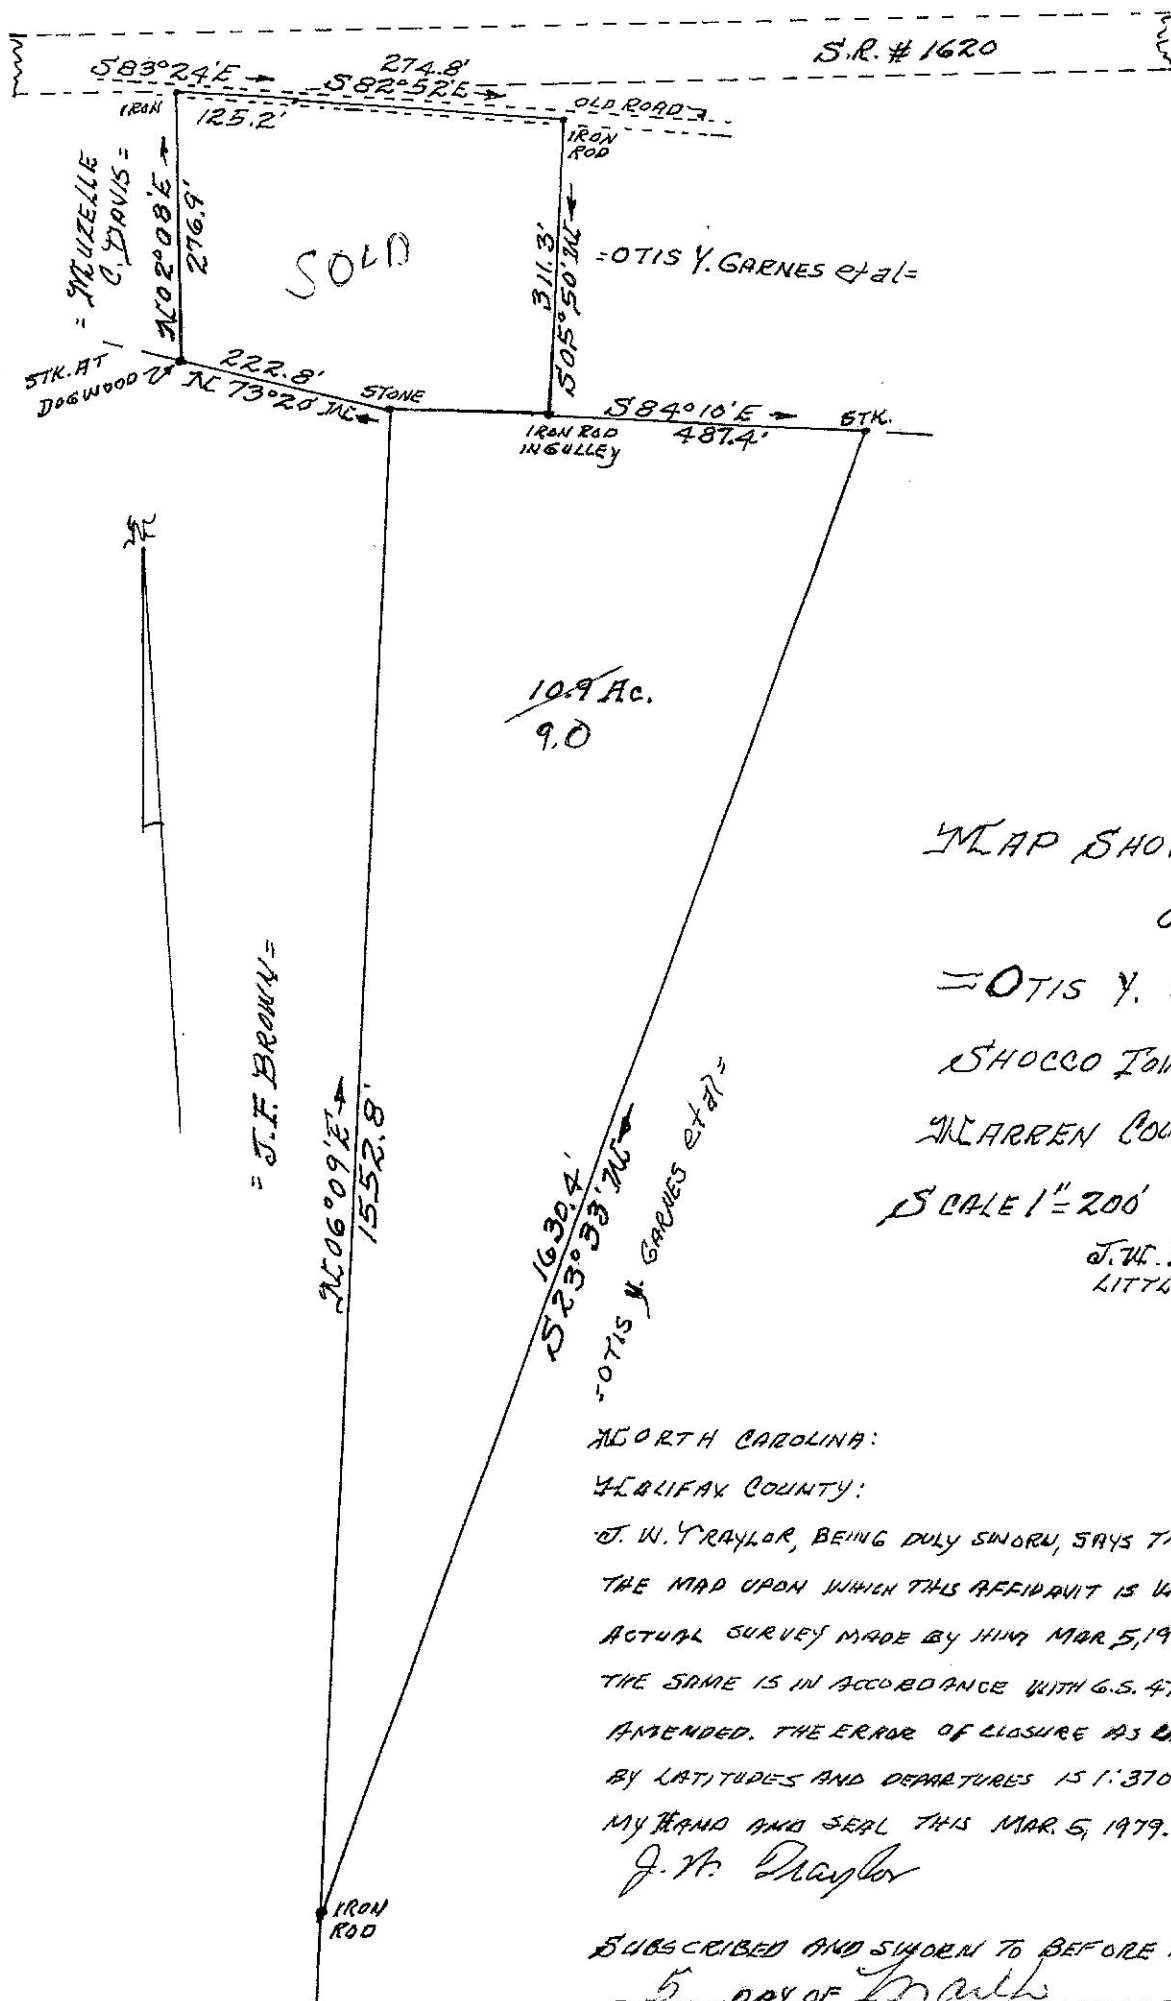

MAP SHOWING PROPERTY
OF

= OTIS Y. GARNES =

SHOCCO TOWNSHIP

WARREN COUNTY, N.C.

SCALE 1" = 200' MAR. 5, 1979

J. W. TRAYLOR, R.I.S.
LITTLETON, N.C.

NORTH CAROLINA:

HEALIFAX COUNTY:

J. W. TRAYLOR, BEING DULY SWORN, SAYS THAT HE MADE THE MAP UPON WHICH THIS AFFIDAVIT IS WRITTEN FROM ACTUAL SURVEY MADE BY HIM MAR. 5, 1979 AND THAT THE SAME IS IN ACCORDANCE WITH G.S. 47-30 AS AMENDED. THE ERROR OF CLOSURE AS CALCULATED BY LATITUDES AND DEPARTURES IS 1:3700'. WITNESS MY HAND AND SEAL THIS MAR. 5, 1979.

J. W. Traylor

SUBSCRIBED AND SWORN TO BEFORE ME THIS
5 DAY OF March 1979