


PLAT BOOK/PAGE 00381 / 0007

LEGEND
○ EXISTING IRON PIPE
⊙ EXISTING IRON REBAR
⊙ COMPUTED POINT
● IRON PIPE SET
△ NCGS GEODETIC MONUMENT

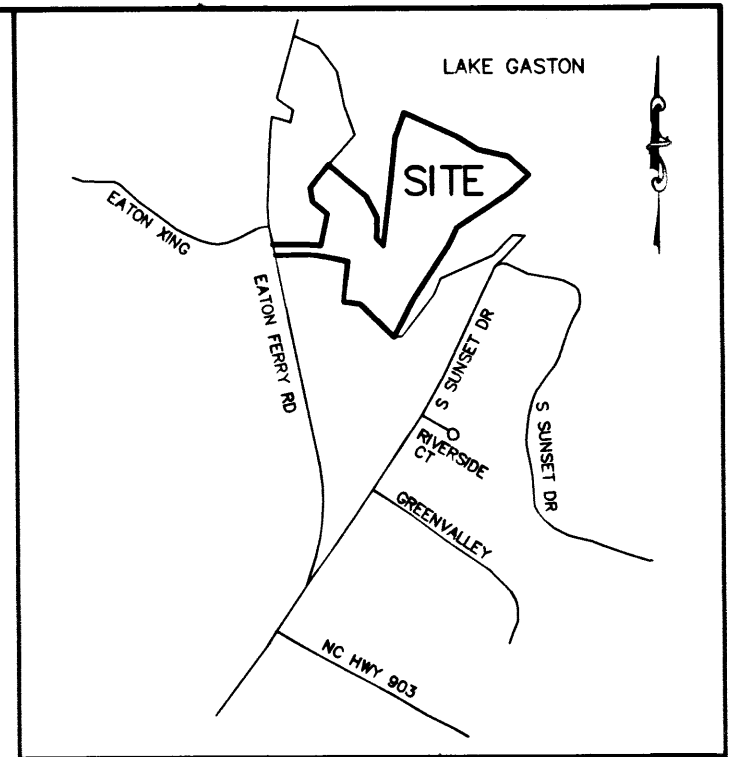

LOCATION MAP
NO SCALE

SEE SHEET 2 FOR
FOR CERTIFICATES,
SIGNATURES AND
LINE/CURVE TABLES



W. A. Bartlett
e/01/2023

North Carolina
Warren County

This instrument was presented for registration
and recorded in Plat Cabinet 1, Slide 381,
Plat 7 This 24 day, August, 2023
at 2:33 AM (P.M.)

PROPERTY OF
TAKATA DEVELOPMENT, LLC

FINAL PLAT

SERENITY
SUBDIVISION

LOTS 1-20, 22

RIVER TOWNSHIP

WARREN COUNTY

NORTH CAROLINA

ZONE: R-L



BARTLETT ENGINEERING & SURVEYING, PC		
1906 NASH STREET NORTH WILSON, N.C. 27893-1726 License No. C-1551		TELE: (252) 399-0704 FAX: (252) 399-0804 www.bartletteng.com
DATE: JUNE 2023	SURVEY BY: BMF/RED	PROJECT: 21-482
SCALE: 1"=100'	DRAWN BY: LR/TRB	
REVISIONS		CODE: RMTINV DWG FILE: 21482FP2

