


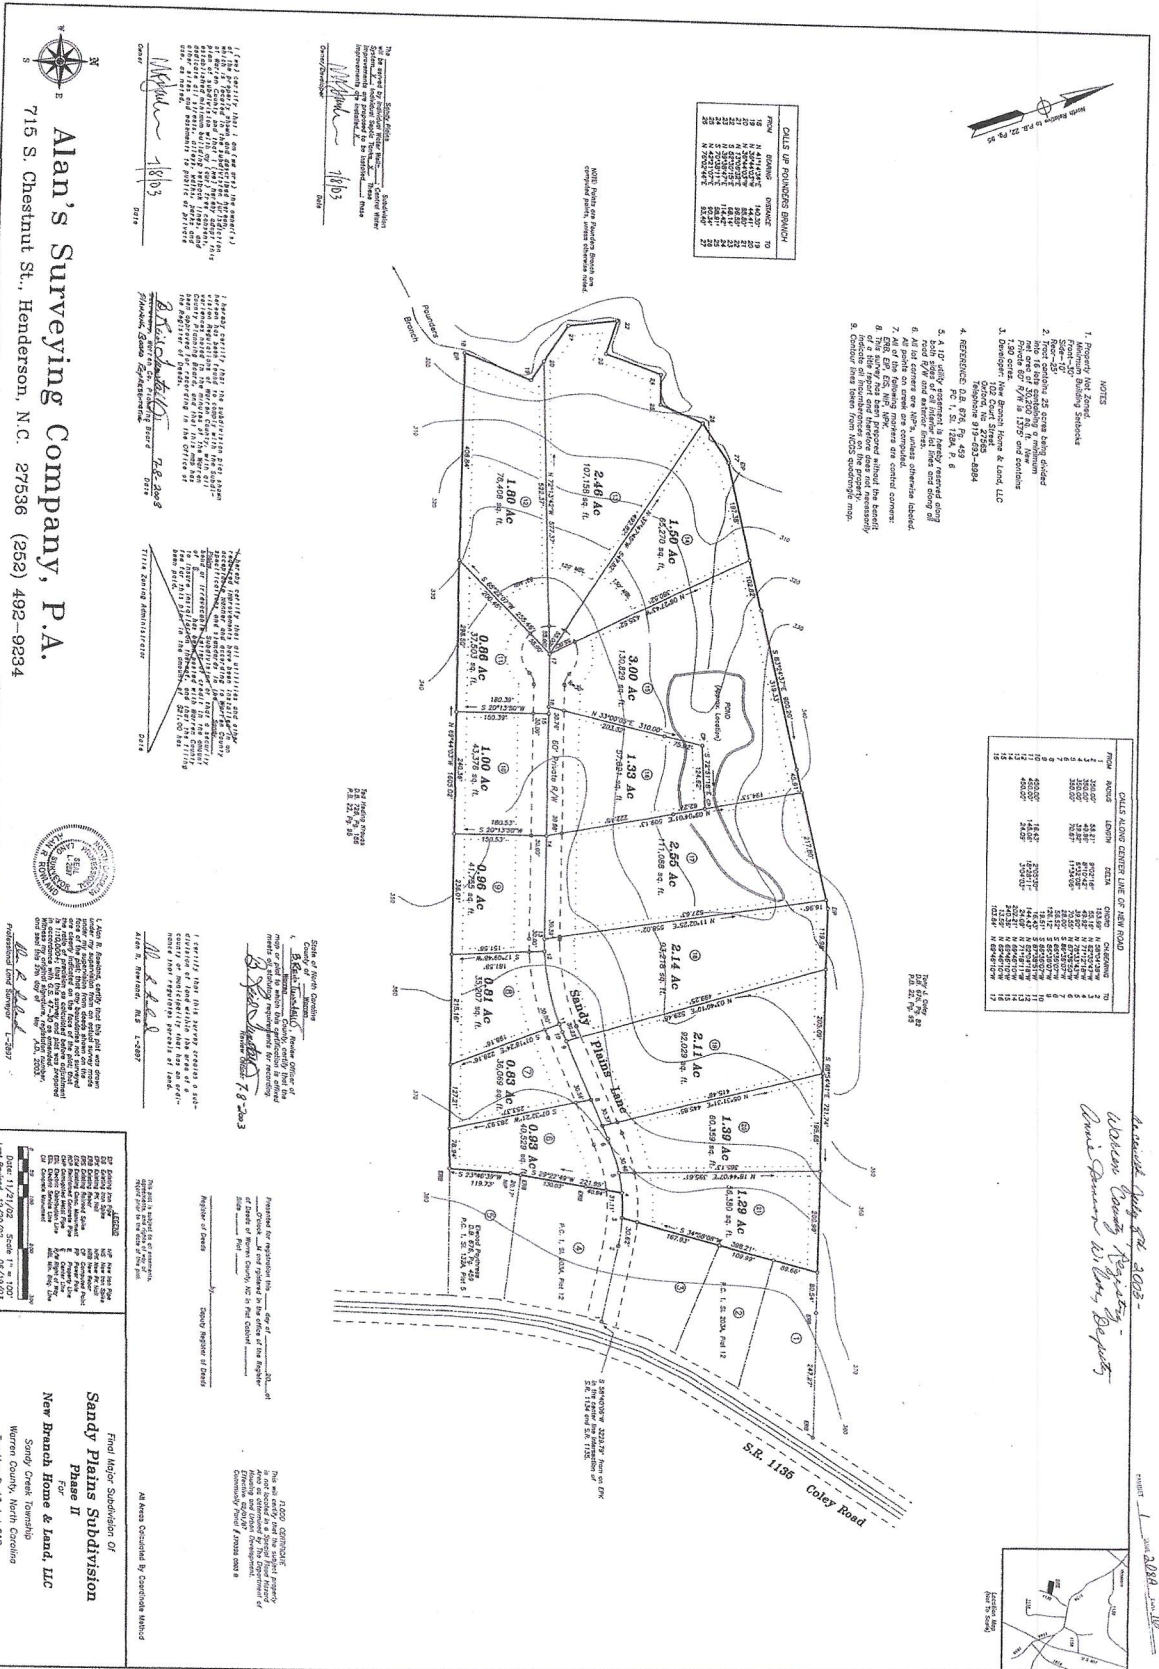

Alan's Surveying Company, P.A.
715 S. Chestnut St., Henderson, N.C. 27636 (252) 492-9234

Survey of Sandy Plains Subdivision
Phase II
New Branch Home & Land, LLC
Sandy Creek Township



