
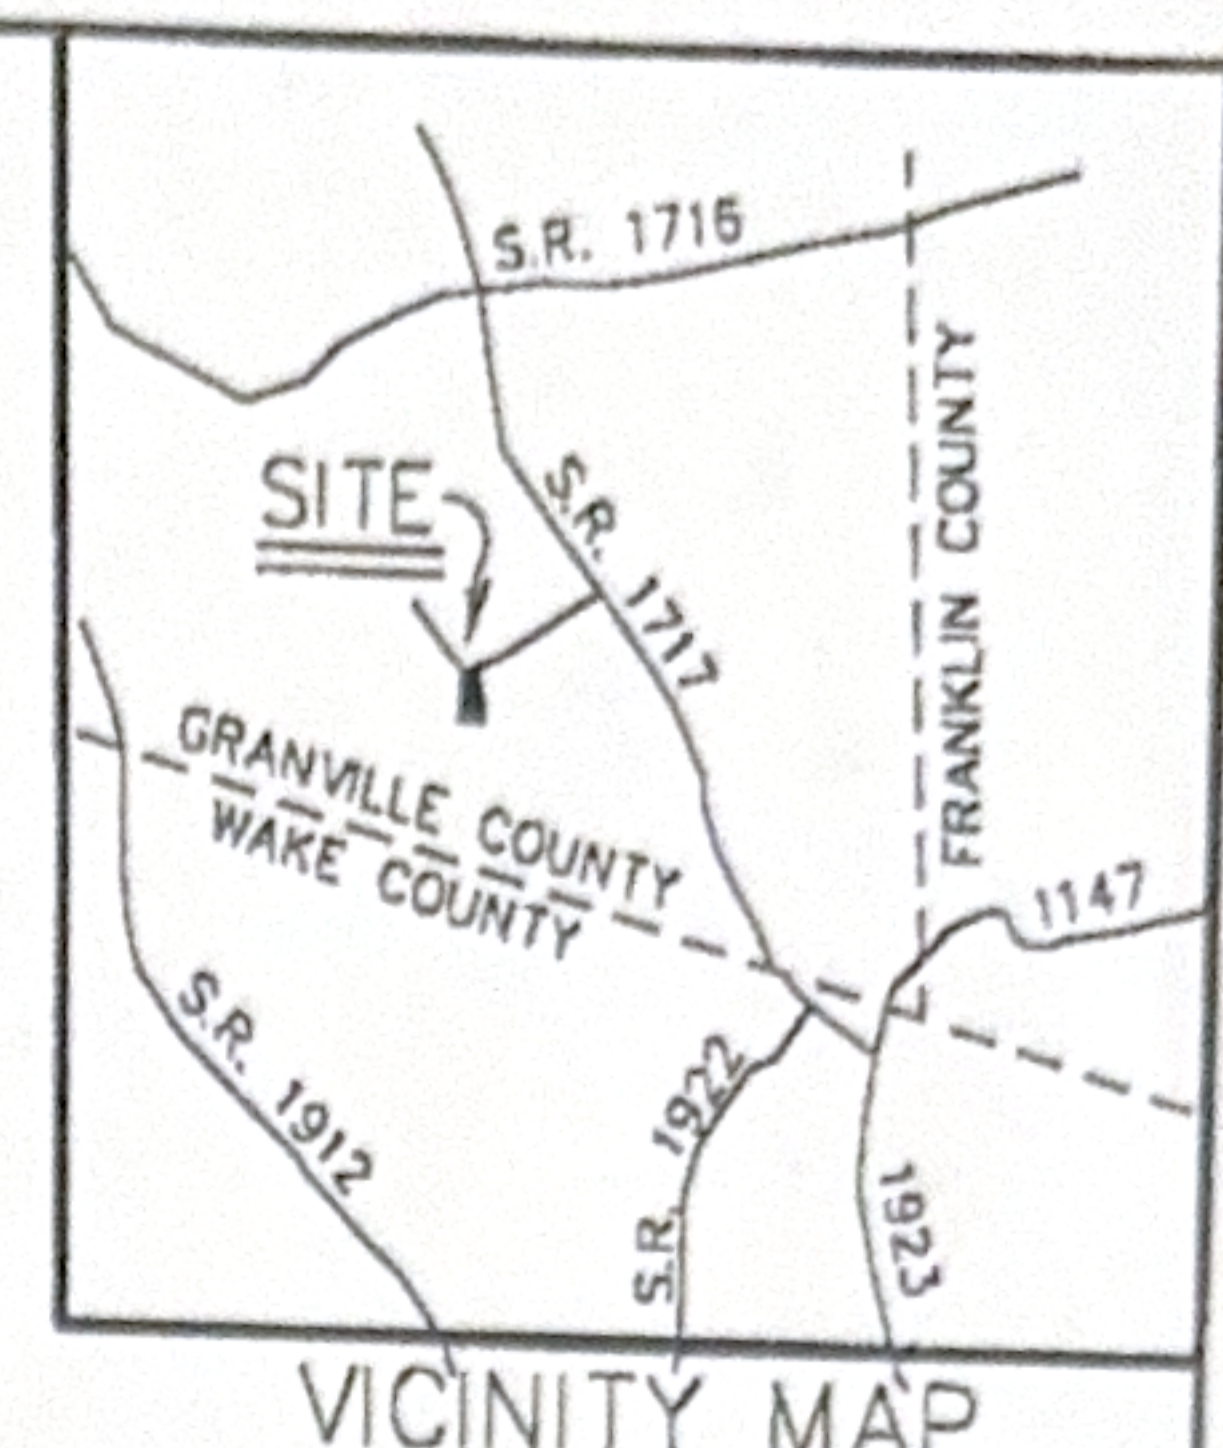



ADOPTED FROM P.B. 10, SLIDE 179-187

SURVEY FOR
ANDREW JOSEPH GRUBBS
&
MARIANE FISHER GRUBBS

LOT 5, SLEEPY HOLLOW SUBDIVISION
3648 SLEEPY HOLLOW ROAD
PIN# 1823.00-63-0146
D.B. 681, PAGE 651
P.B. 10, SLIDE 179-187
BRASSFIELD TOWNSHIP
GRANVILLE COUNTY, NORTH CAROLINA
SEPTEMBER 26, 2014

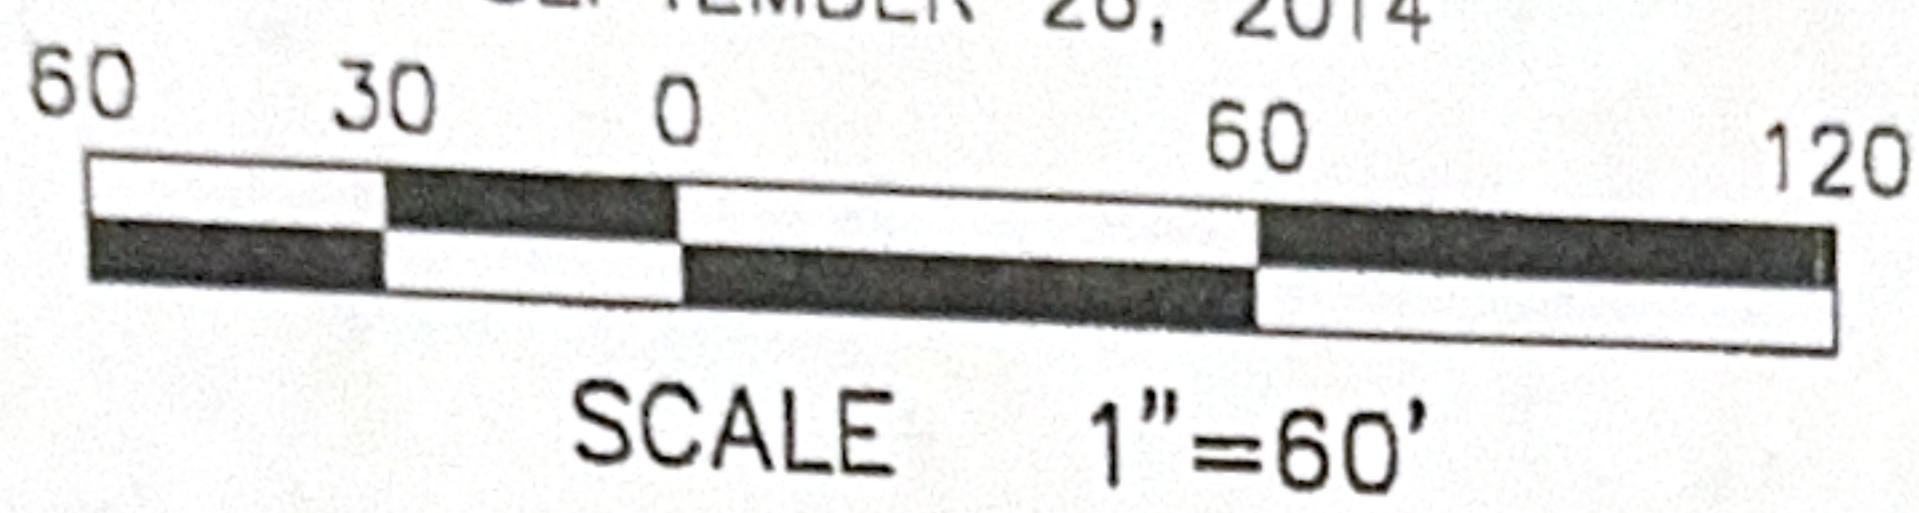


- LEGEND:**
- EIP - EXISTING IRON PIPE
 - EPK - EXISTING PK NAIL
 - NIP - NEW IRON PIPE SET
 - R/W - RIGHT OF WAY
 - CATV - CABLE TV BOX
 - EB - ELECTRIC BOX
 - TEL - TELEPHONE PEDESTAL
 - PP - POWER POLE
 - OHL - OVERHEAD LINE
 - LP - LIGHT POLE
 - WM - WATER METER
 - WV - WATER VALVE
 - CO - SEWER CLEAN-OUT

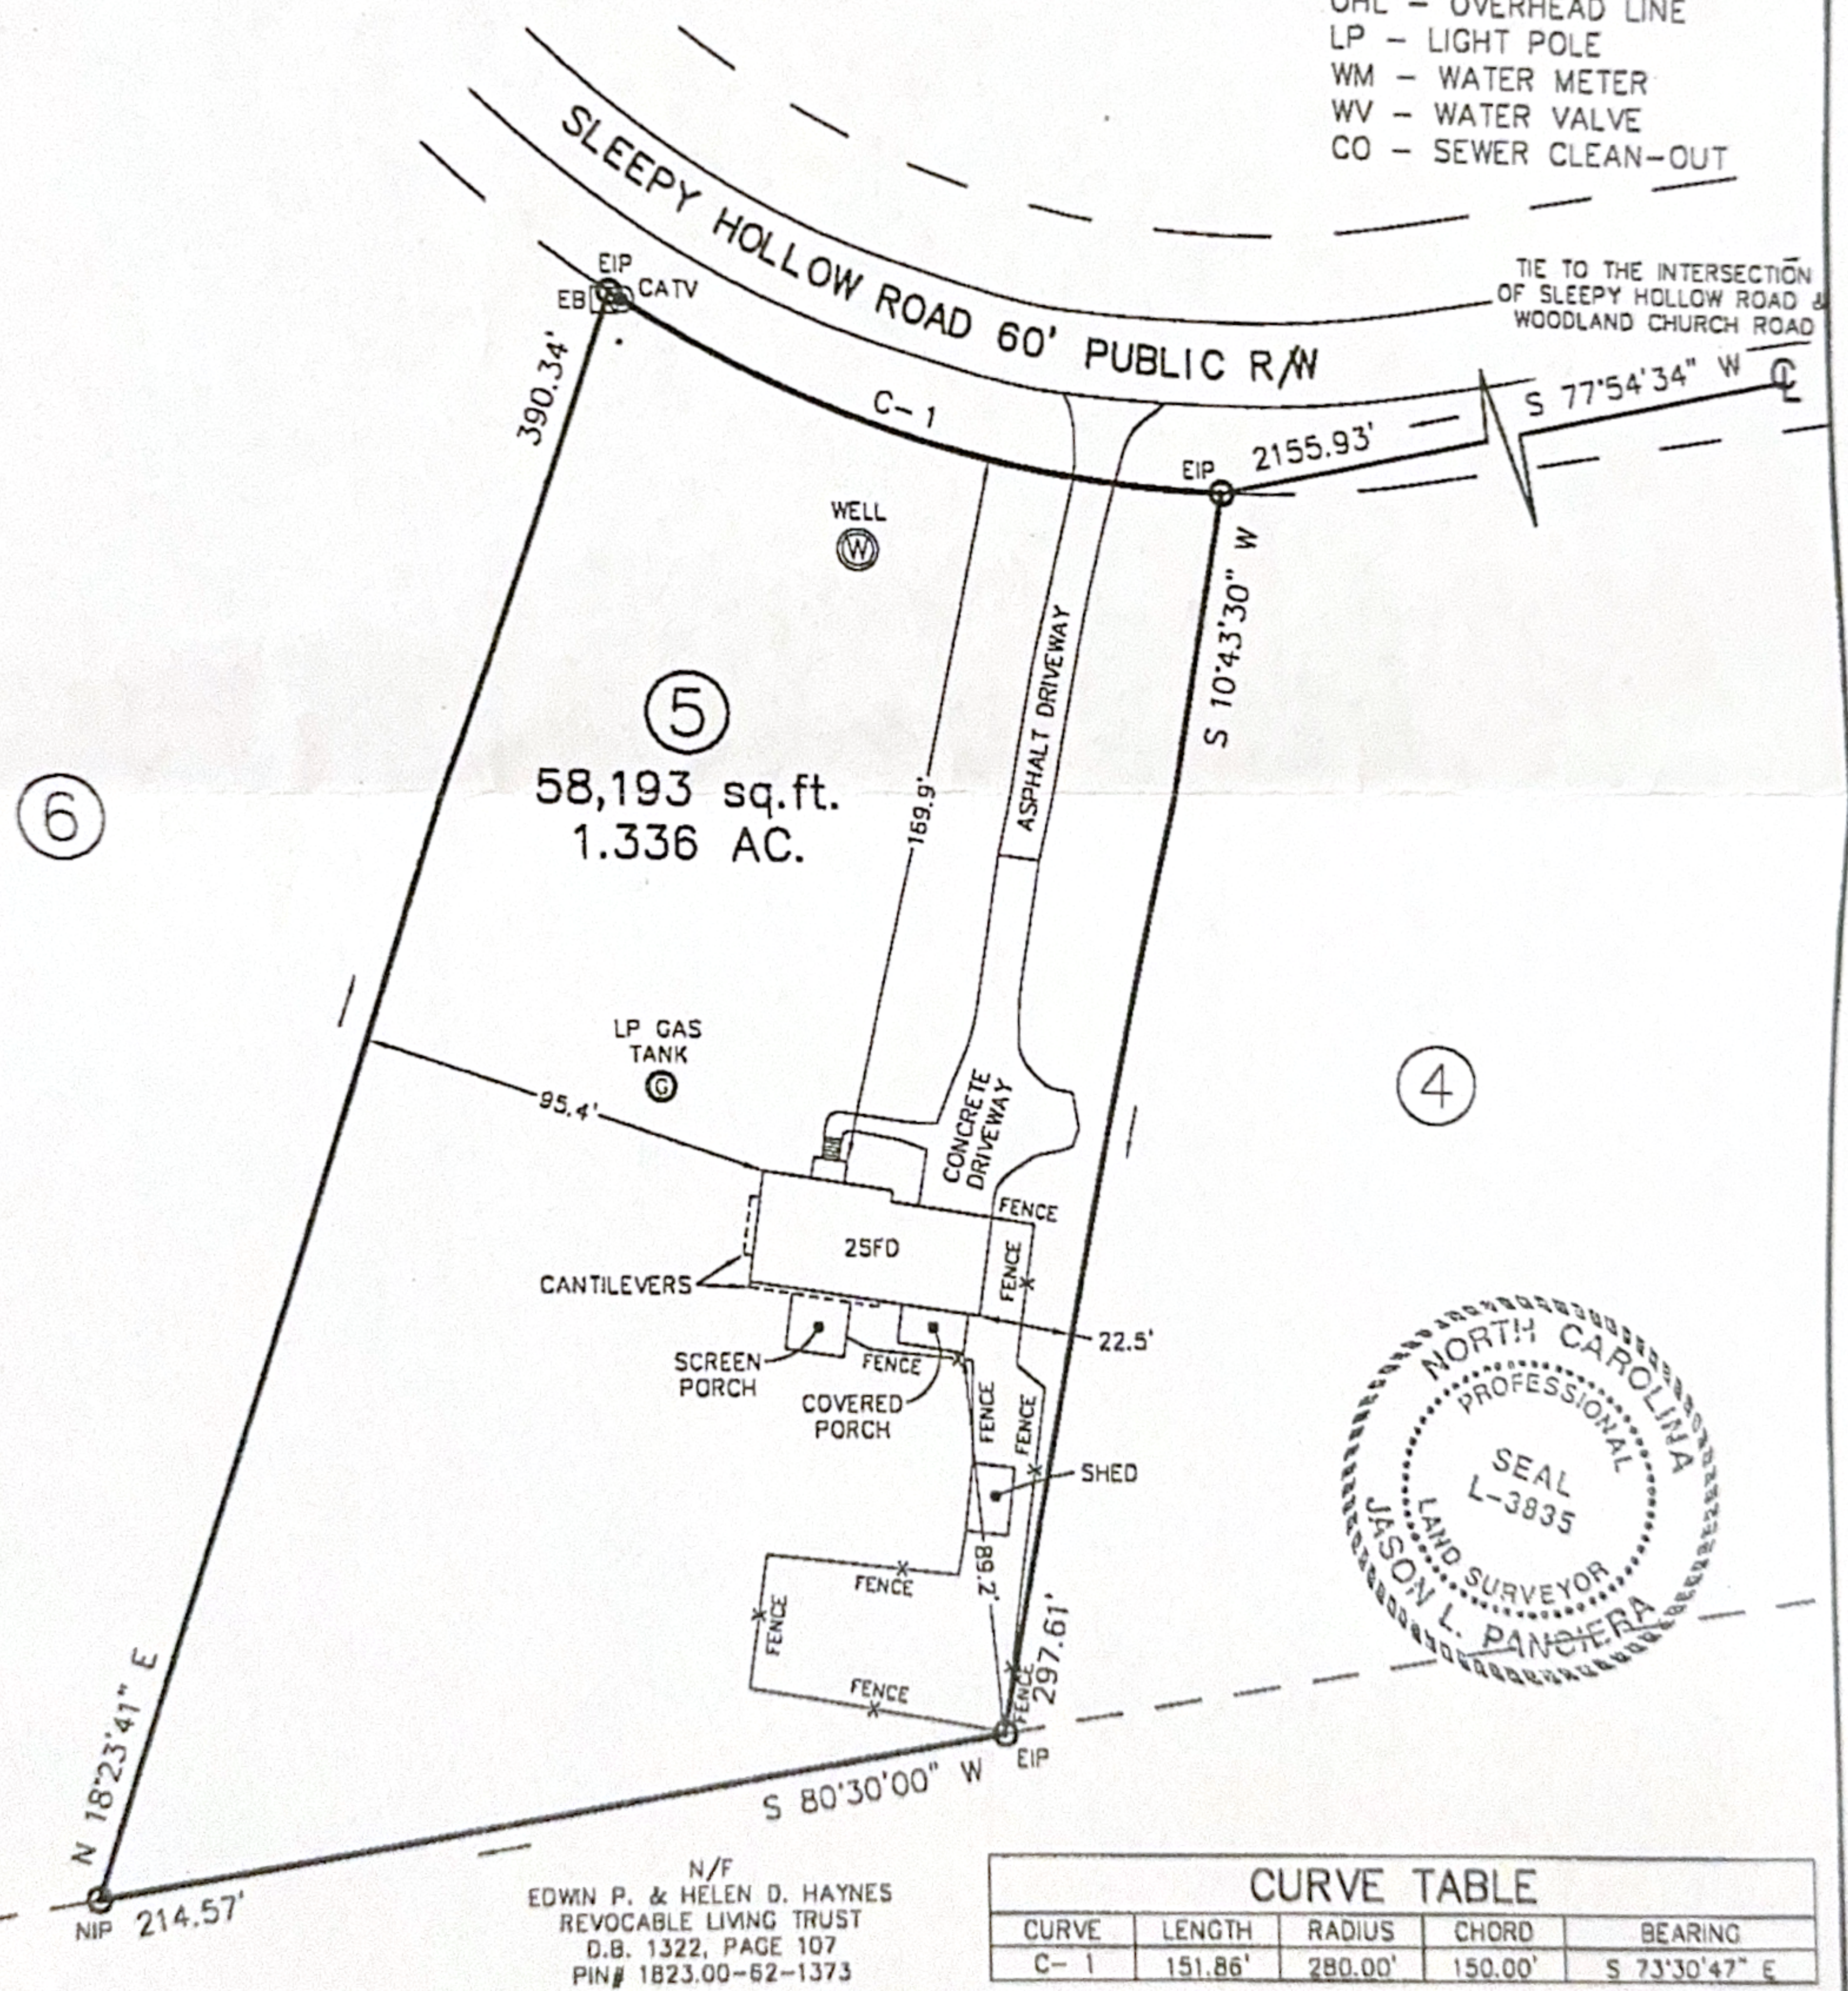

N/F
EDWIN P. & HELEN D. HAYNES
REVOCABLE LIVING TRUST
D.B. 1322, PAGE 107
PIN# 1823.00-62-1373

CURVE TABLE				
CURVE	LENGTH	RADIUS	CHORD	BEARING
C-1	151.86'	280.00'	150.00'	S 73°30'47" E

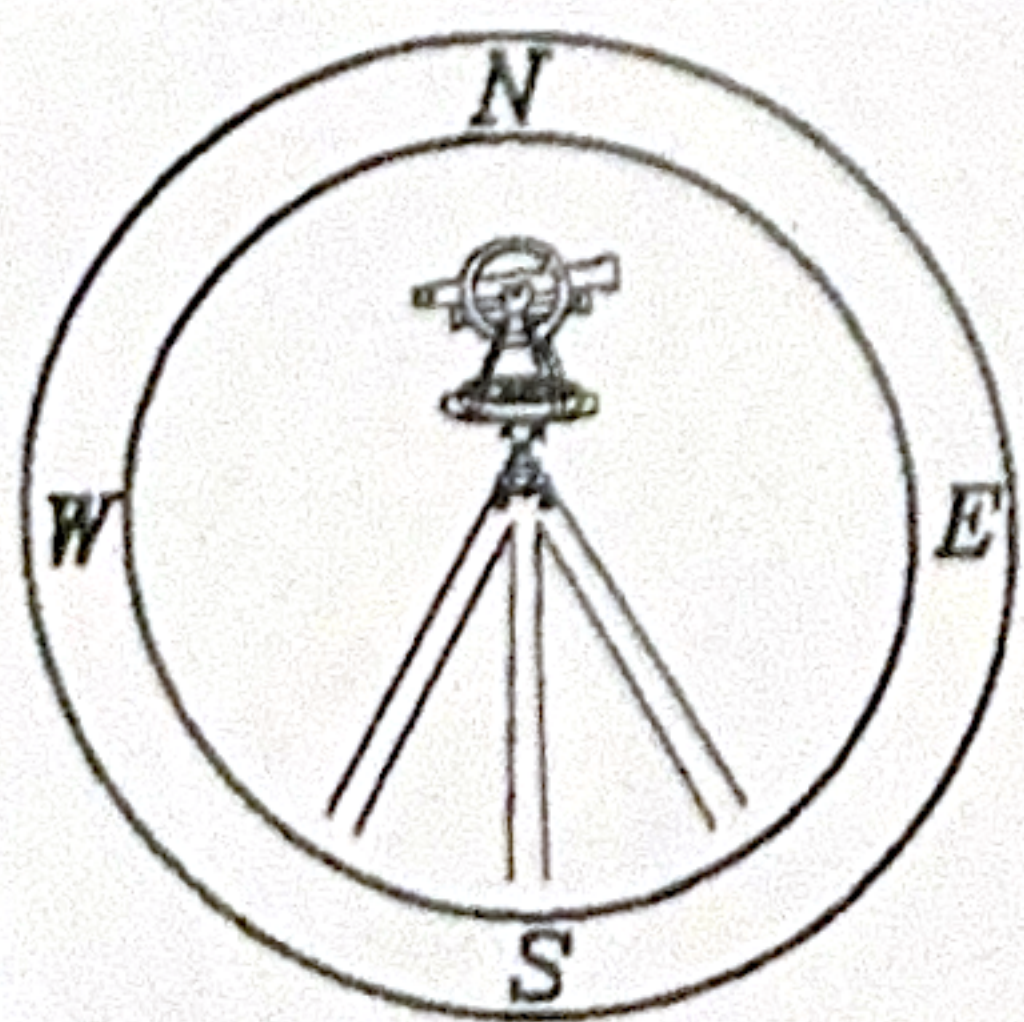

CAWTHORNE, MOSS & PANCIERA, P.C.
Professional Land Surveyors
C-1525
333 S. White Street
Post Office Box 1253
Wake Forest, N.C. 27588
(919)556-3148

I DECLARE THAT THIS SURVEY COMPLIES WITH THE NORTH CAROLINA STANDARDS OF PRACTICE FOR SURVEYING, (SECTION 1600) FOR CLASS A SURVEYS AND THAT THE CALCULATED RATIO OF PRECISION BEFORE ADJUSTMENTS IS 1:10,000+. FURTHERMORE, PROPERTY CORNERS SHOWN ARE PRIMARY CONTROL MONUMENTATION FOR THE RE-ESTABLISHMENT OF PROPERTY CORNERS IN THE ABSENCE OF GRID MONUMENTS AND OTHER SUBDIVISION PROPERTY CORNERS. THIS SURVEY IS NOT TO BE RECORDED WITHOUT THE WRITTEN AUTHORIZATION OF THE SURVEYOR.

[Signature]
PROFESSIONAL LAND SURVEYOR L-3835