

Y-677


CHARLES' SURVEYING
LICENSE NUMBER: F-1326
405 RAINTREE LANE
KITTELL, N.C. 27644
PHONE # 252-433-9172

[illegible]

[Handwritten signature]

[Circular stamp: REAL L-6089]

[Handwritten signature]







































































































































































































































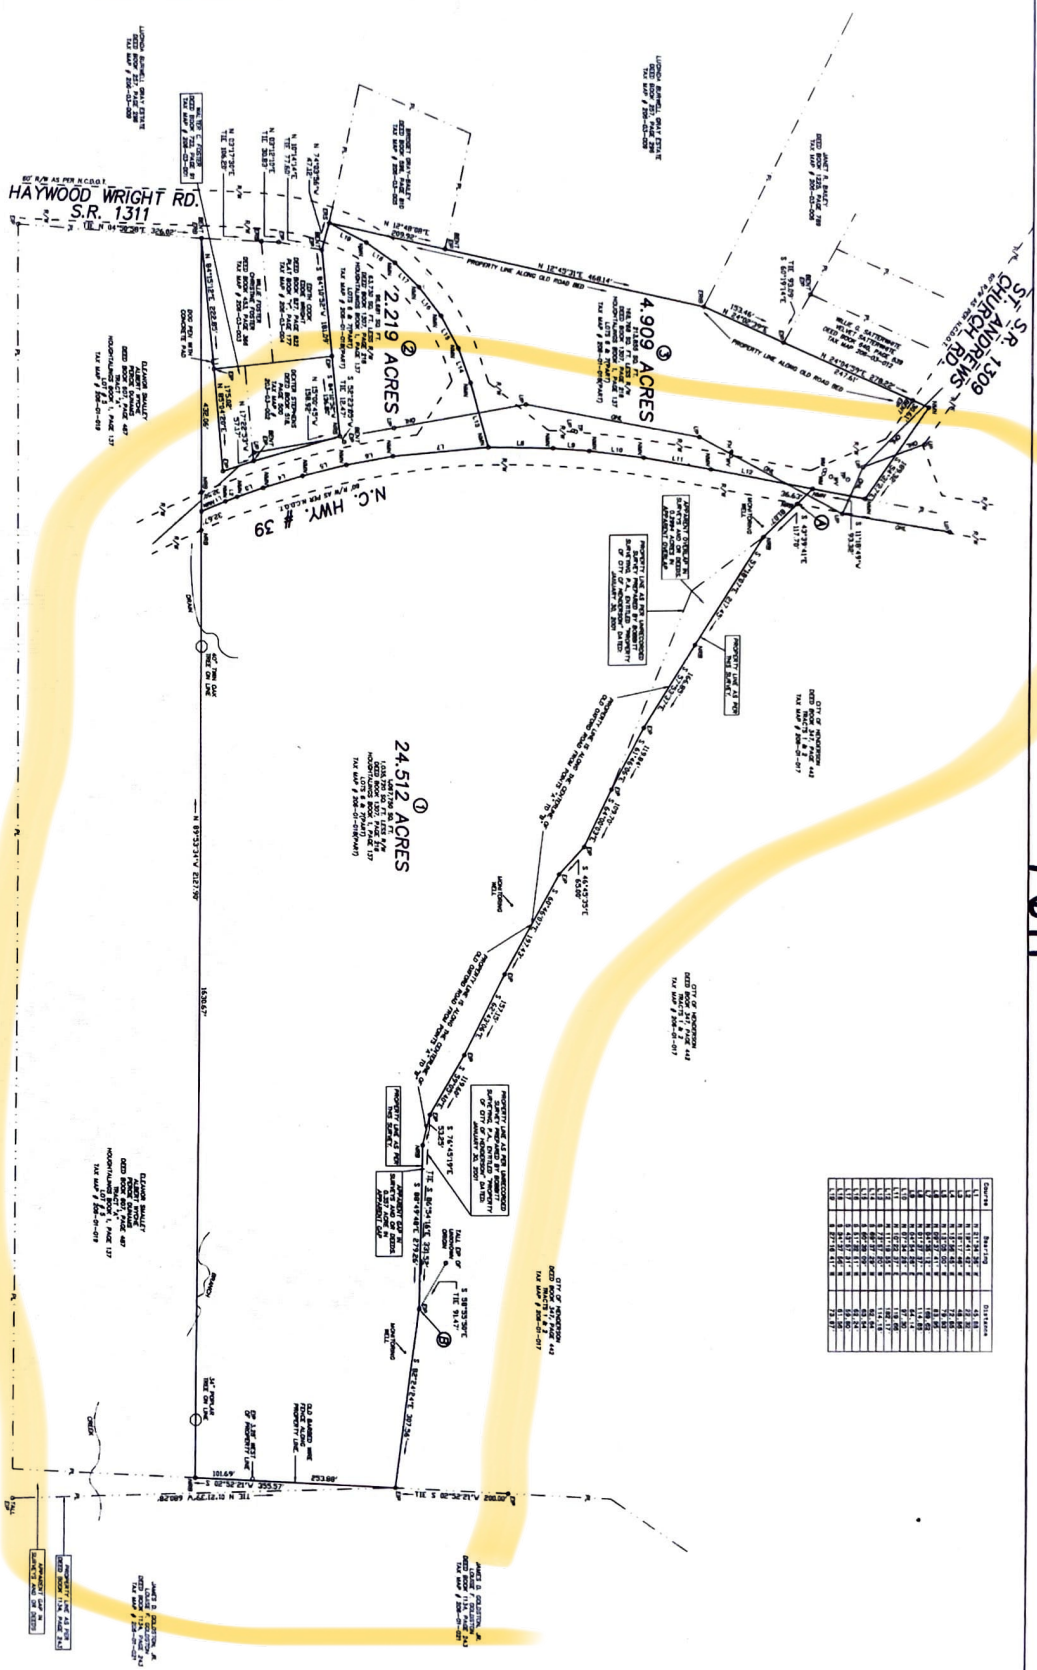





[illegible]

100 0 100 200 300
GRAPHIC SCALE - FEET



City of Henderson, Planning Board
By: *William H. Davis*
Date: 8-15-16

[illegible]




LL9-1