

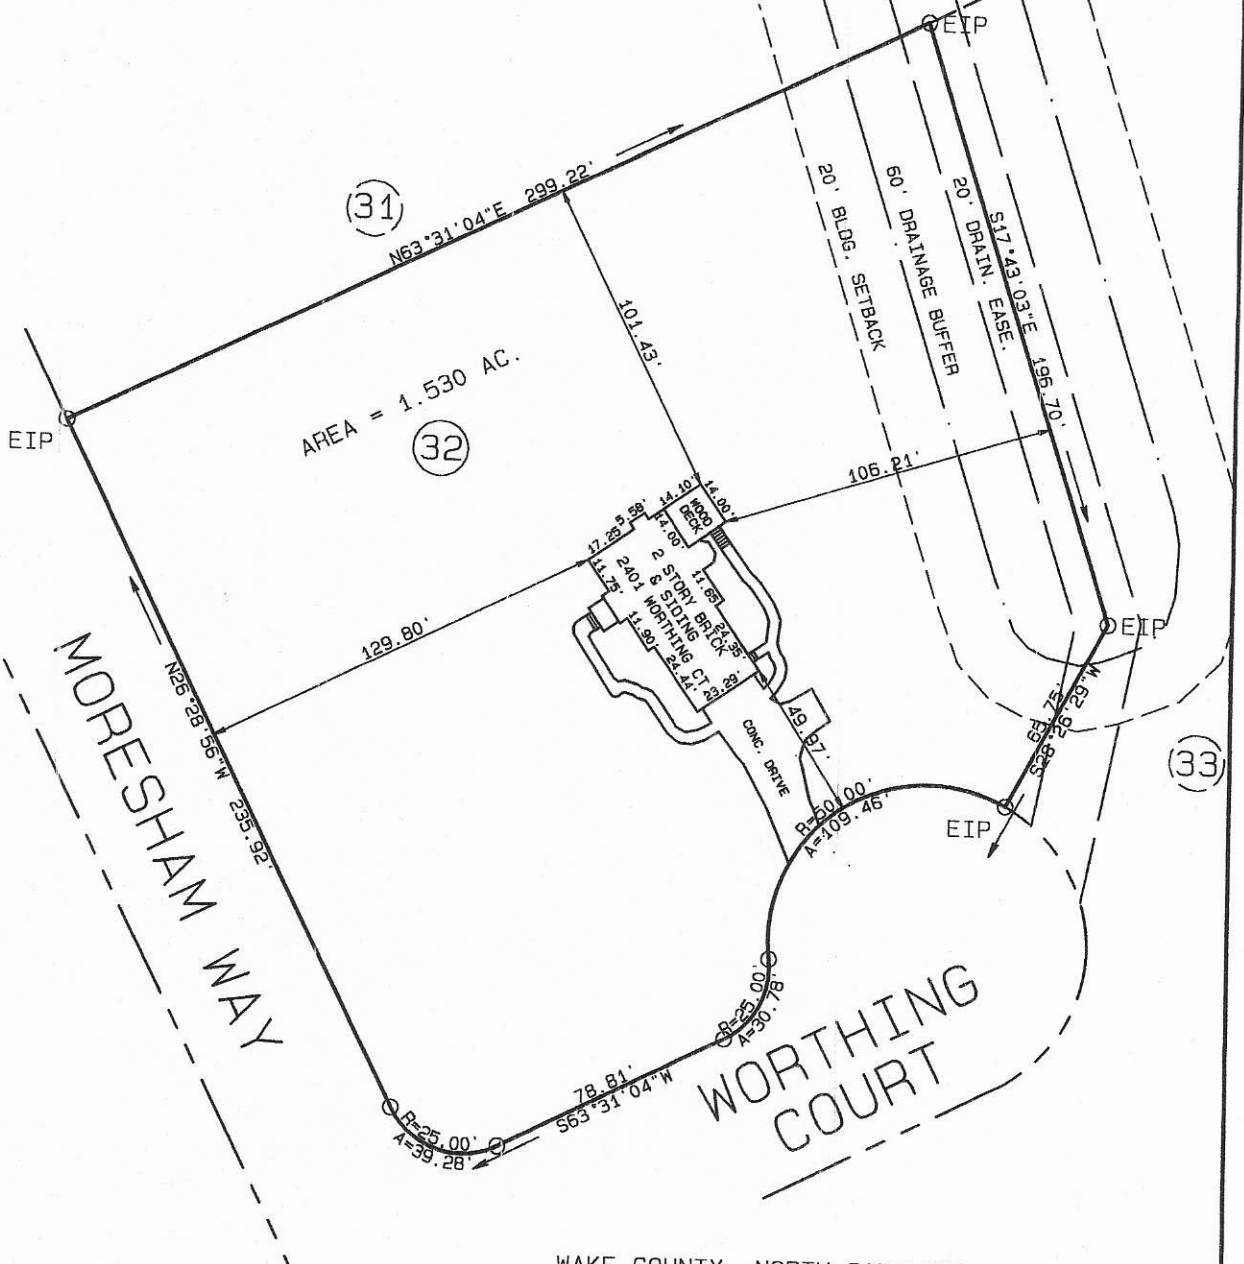


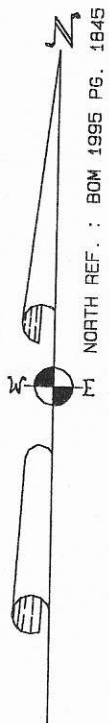

WAKE COUNTY, NORTH CAROLINA
I, HAROLD A. SMITH, PLS L-3345,
CERTIFY THAT THIS PLAT WAS DRAWN UNDER MY
SUPERVISION FROM AN ACTUAL SURVEY MADE
UNDER MY SUPERVISION FROM INFORMATION
SHOWN IN DEED BOOK 8333 PAGE 2342
AND DEED BOOK ----- PAGE ----
BOOK OF MAPS 1995 PAGE 1845
THAT THE RATIO OF PRECISION AS CALCULATED
BY LATITUDES AND DEPARTURES WAS GREATER
THAN 1:20,000; THAT THIS PLAT WAS PREPARED
IN ACCORDANCE WITH G.S. 47-30 AS AMENDED.
WITNESS MY ORIGINAL SIGNATURE, REGISTRATION
NUMBER, AND SEAL THIS THE 12TH DAY OF
JUNE A.D., 2015.

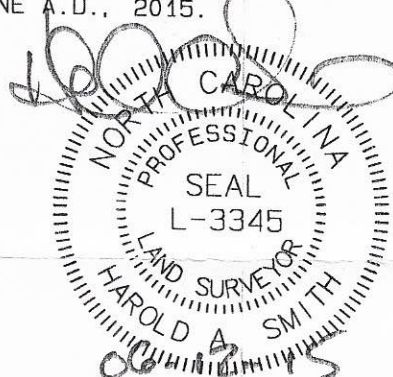


ZONING = R40W
SETBACKS : FRONT = 30'
SIDE = 15'
REAR = 30'
CORNER SIDE = 30'
EXIST. IMPERVIOUS = 3389 SQ.FT. (5%)


GENERAL NOTES :

- 1) THIS IS A SURVEY OF AN EXISTING PARCEL.
- 2) NO NCGS MONUMENT WITHIN 2000'.
- 3) THIS LOT IS NOT WITHIN A FLOOD PLAIN
ACCORDING TO FEMA MAP COMMUNITY PANEL
NO. 3720182000J.
- 4) THIS MAP IS NOT FOR RECORDING.
- 5) EIP=EXISTING IRON PIPE
NIP=NEW IRON PIPE
EIR=EXISTING IRON REBAR
NIR=NEW IRON REBAR


BARSCALE FOR REDUCTION

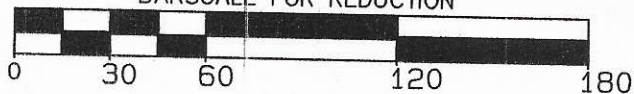

LOT 32, PH. 1, CHARTWELL SUBD. AS RECORDED IN BOOK
OF MAPS 1995 PAGE 1845 OF WAKE COUNTY REGISTER OF DEEDS.

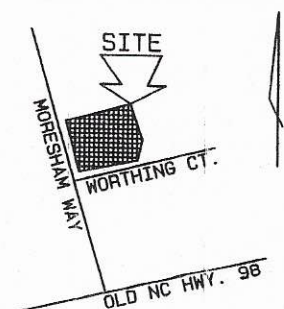

VICINITY MAP

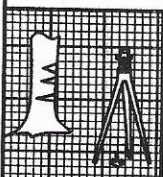

A SURVEY FOR
**HOPE NORRIS
& MICHAEL NORRIS**
WAKE FOREST, NORTH CAROLINA

HAROLD "TODD" SMITH

LAND SURVEYING L-3345
RALEIGH, N.C. (919) 605-6953

DATE : 06-12-15	SCALE : 1" = 60'	F.B. S-221/19	DWG. NO. 215-285L	PROJ. NO. 215-285
-----------------	------------------	---------------	-------------------	-------------------