
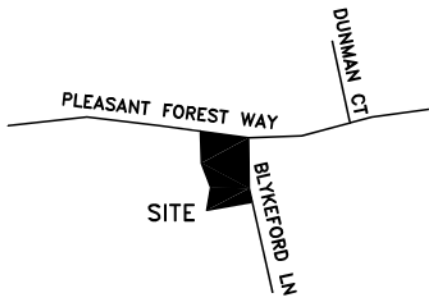


● IPF=Iron Pipe Found ○ IPS=Iron Pipe Set
■ ECM=Existing Concrete Monument PP=Power Pole
▲ PK=PK Nail ● CP=Calculated Point LP=Light Pole

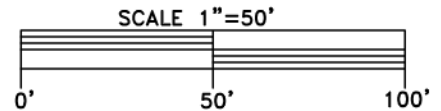


VICINITY MAP NOT TO SCALE

I certify that this map was drawn under my supervision from an actual survey made under my supervision (deed description recorded in Book 16384, page 800 or other reference source —); that the boundaries not surveyed are indicated as drawn from information in Book MAP 2004, page 1252 or other reference source —; that the ratio of precision or positional accuracy is 1 : 10,000+; and that this map meets the requirements of The Standards of Practice for Professional Surveying in North Carolina (21 NCAC 56. 1609). This 17 day of OCTOBER, 20 24.

SEAL
L-3076
Jackie Ray Thomason, PLS, L-3076

LAND SURVEYOR
JACKIE RAY THOMASON

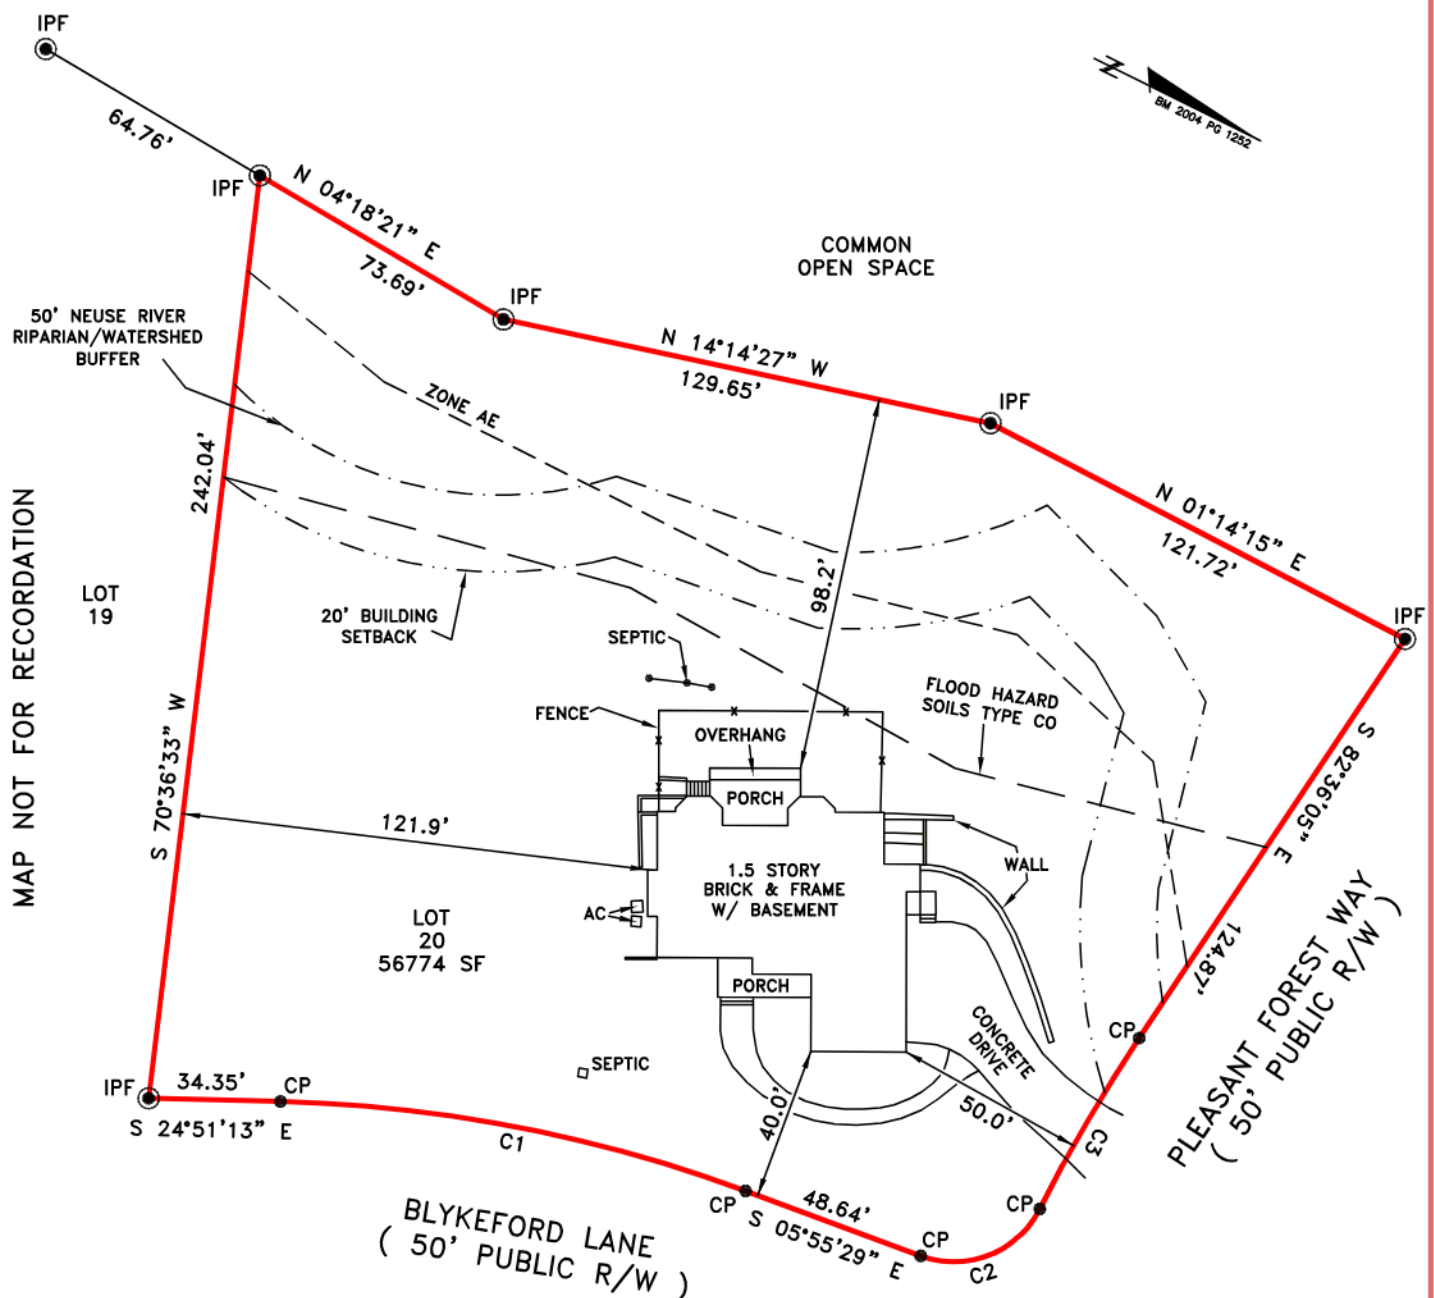

CURVES				
Id	Radius	Arc Length	Chord	Ch Bear
C1	375.00'	123.89'	123.33'	S 15°23'21" E
C2	25.00'	36.48'	33.33'	S 47°44'06" E
C3	425.00'	51.51'	51.48'	S 86°04'24" E

Drawn By JLT Surveyed By JLT Date 10-17-24 Dwg.# JB5341

PROPERTY OF:

SCOTT ROSENBERG and CHRISTINE PARMA
1932 PLEASANT FOREST WAY
WAKE FOREST, NC 27587

JACK R. THOMASON, PLS
4969 US HWY 401 SOUTH
YOUNGSVILLE, NC 27596
PHONE: 919-556-3307