



STONERIDGE SUBDIVISION

DATE	REVISION	BY	 JOHN A. EDWARDS & COMPANY Consulting Engineers 333 Wade Ave., Raleigh, NC 27605 Phone (919) 828-4428 FAX (919) 828-4771 E-mail: info@jaecomm.com	SCALE 1" = 100'	DATE 2/6/05	STONERIDGE SUBDIVISION YOUNGSVILLE TOWNSHIP FRANKLIN COUNTY NORTH CAROLINA FINAL PLAT	of 5
				TYPED BY: A. PAZ TAC NO.	CHECKED BY: JAC, JR.		

Book 2000 Page 36-b 2-16-00

RECORDED IN MAP BOOK 2006, PAGE 36^D FRANKLIN COUNTY REGISTRY


SEE SHEET 2 OF 5



SEE SHEET 5 OF 5




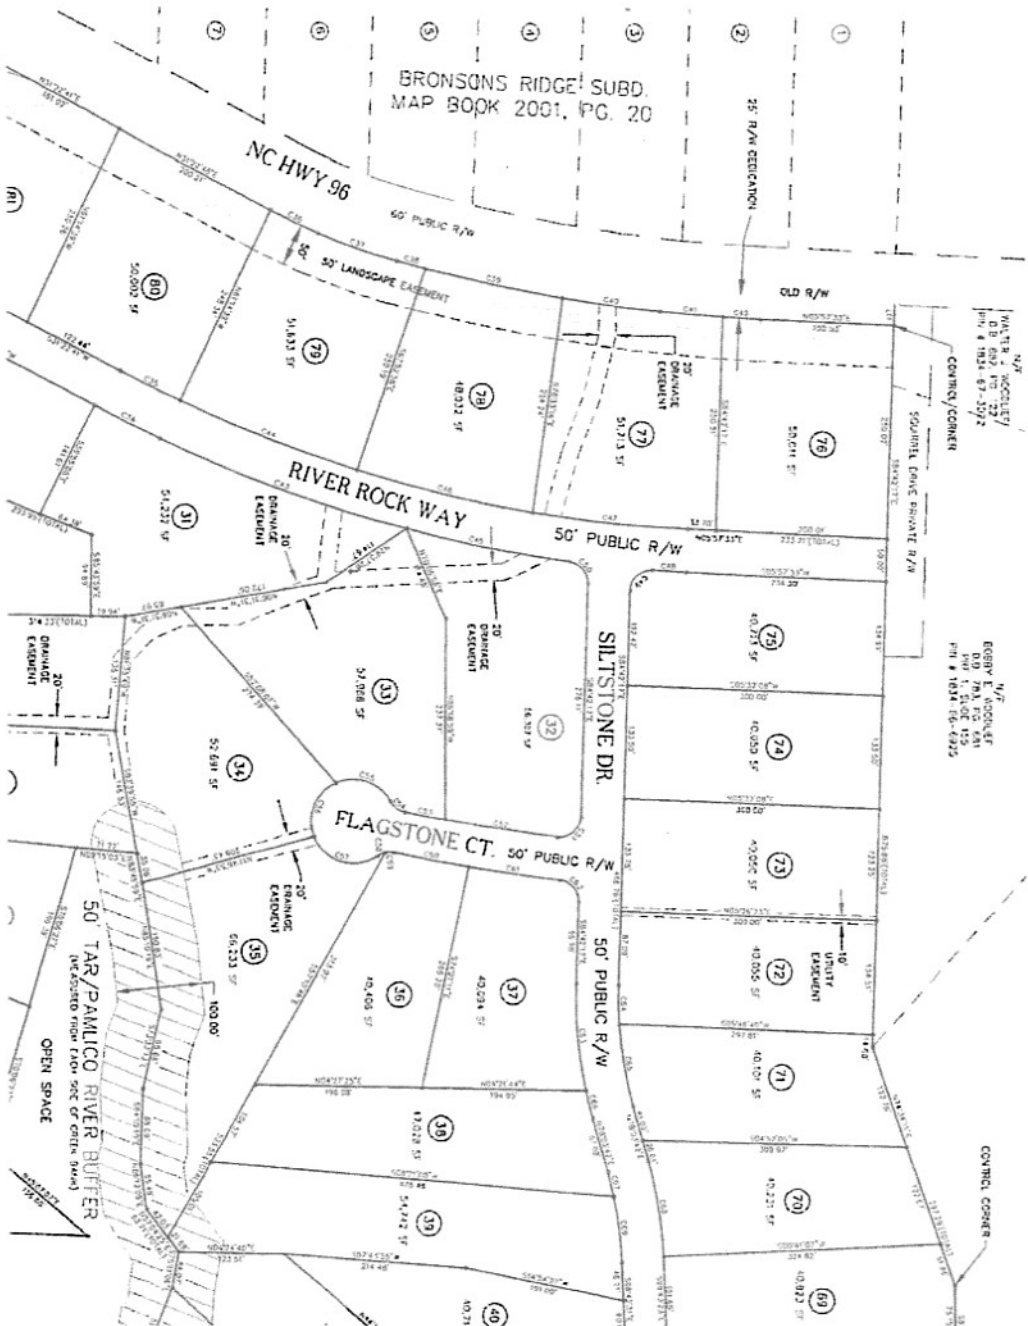[illegible][illegible]

JOHN A. EDWARDS & COMPANY
Consulting Engineers
333 Wade Ave., Raleigh, NC 27605
Phone (919) 828-4428
FAX (919) 828-4711
E-mail: info@jaec.com

DATE	2/6/06
1" = 100'	
N.D. BK. A PAGE	CRAW DR.
	JRC
PLOT NO.	C-1-C-2-2 DR.
	JAE, JR

STONERIDGE SUBDIVISION
YOUNGSTOWN TOWNSHIP FRANKLIN COUNTY NORTH CAROLINA
FINAL PLAT

SECRET


4

or

5

SEE SHEET 5 OF 5

SEE SHEET 2 OF 5

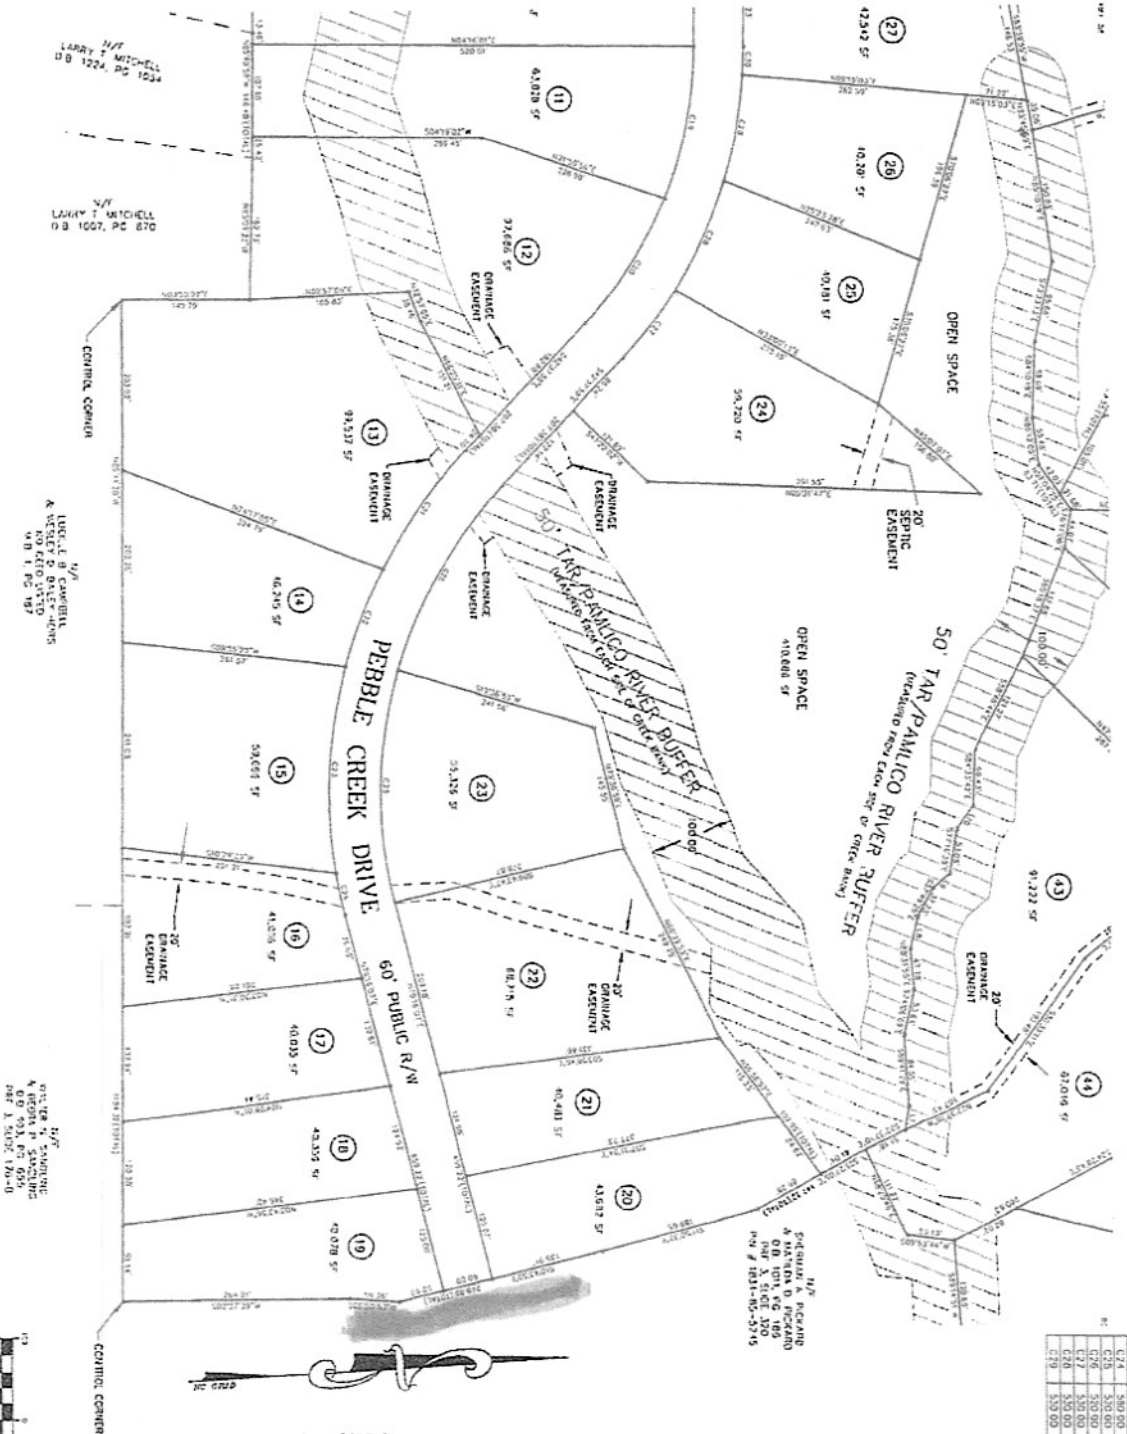






RECORDED IN MAP BOOK 2006, PAGE 36-C FRANKLIN COUNTY REGISTRY

JOHN A. EDWARDS & COMPANY
 Consulting Engineers
 333 Wade Ave., Raleigh, NC 27605
 Phone (919) 828-4428
 FAX (919) 828-4771
 E-mail info@edwards.com

DATE	SCALE
2/6/06	1" = 100'

STONERIDGE SUBDIVISION
 FRANKLIN COUNTY
 NORTH CAROLINA
FINAL PLAT

Book 2006 Page 36-C

2-16-06

RECORDED IN MAP BOOK 2006, PAGE 36-E FRANKLIN COUNTY REGISTRY



GRAPHIC SCALE: 1" = 100'

DATE: February 16, 2006
TIME: 10:47 AM
BY: JAE

FOR: STONERIDGE SUBDIVISION

