


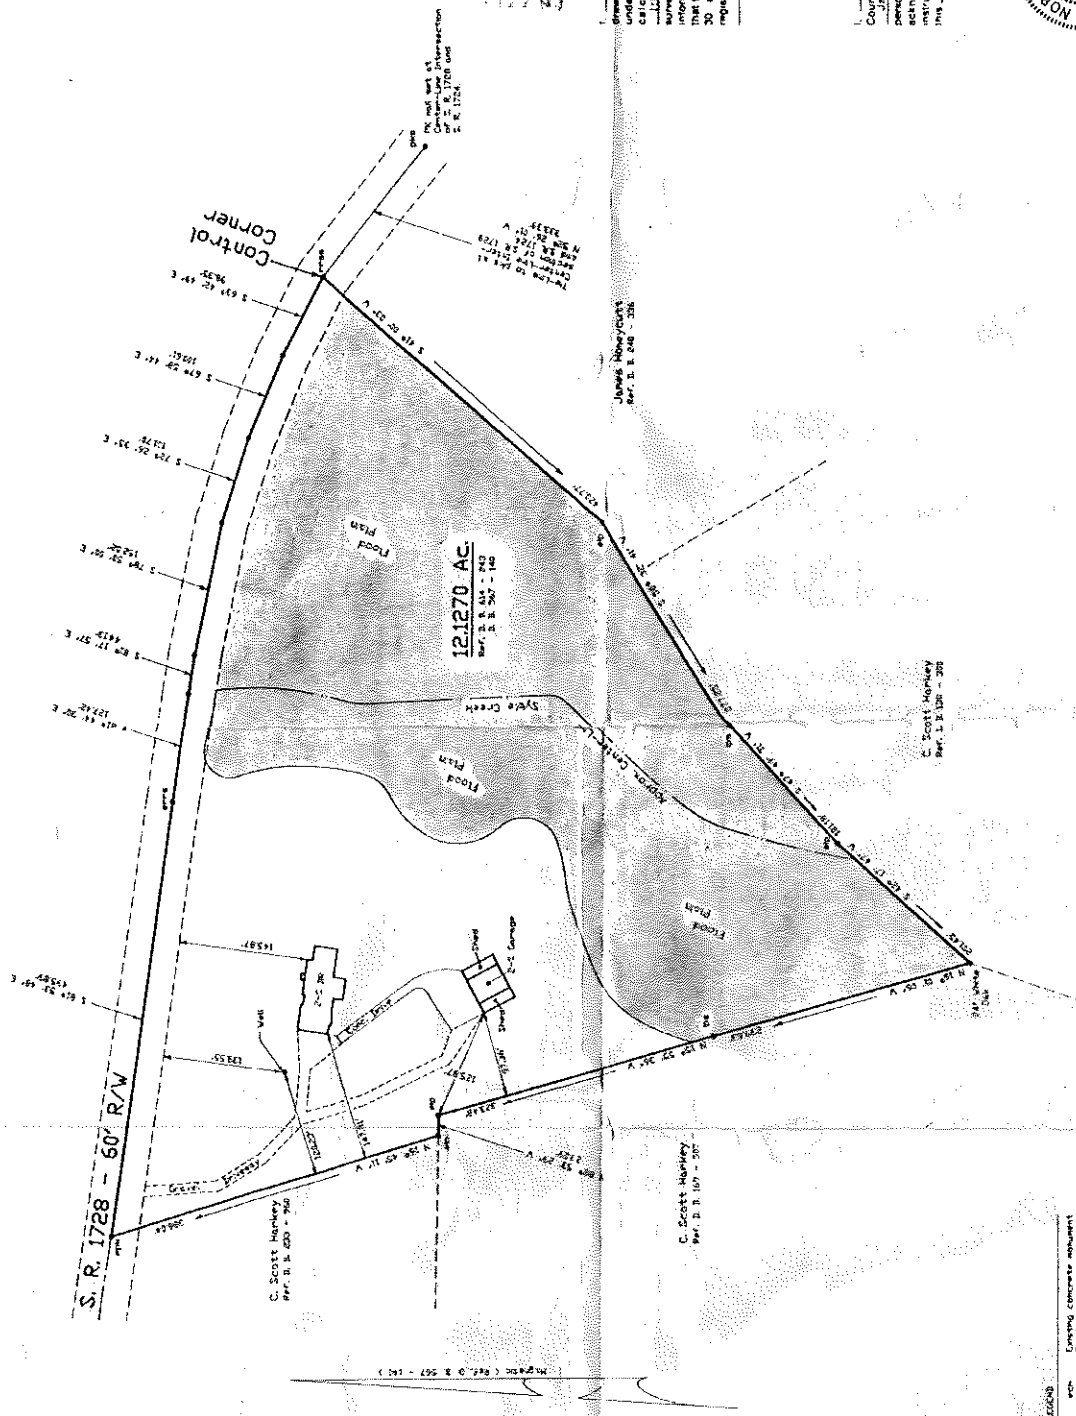

LEGEND  

SURVEY FOR:

John E. Dillberger & Wife,  
 Cigi B. Dillberger  
 Dutchville Twp.  
 Granville Co., North Carolina

James R. Wilson  
 Registered Land Surveyor  
 Main Street • Creedmoor, N.C.  
 919-528-3184

Scale: 1" = 100' Date: 11-26-04 File No.: 041


