

PRELIMINARY PLOT PLAN FOR

WADE BUILT

LOT 63, GREENBROOK SUBDIVISION PH.1

IRONWOOD BOULEVARD

REF: B.M. 2026, PG. 112-116

YOUNGSVILLE TOWNSHIP




FRANKLIN COUNTY, NORTH CAROLINA

MARCH 23, 2026

ZONED R-30



SCALE 1"=50'

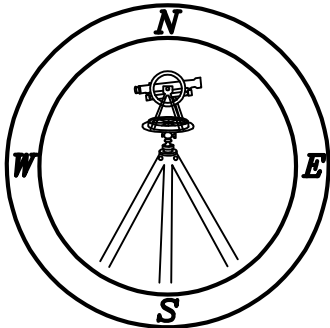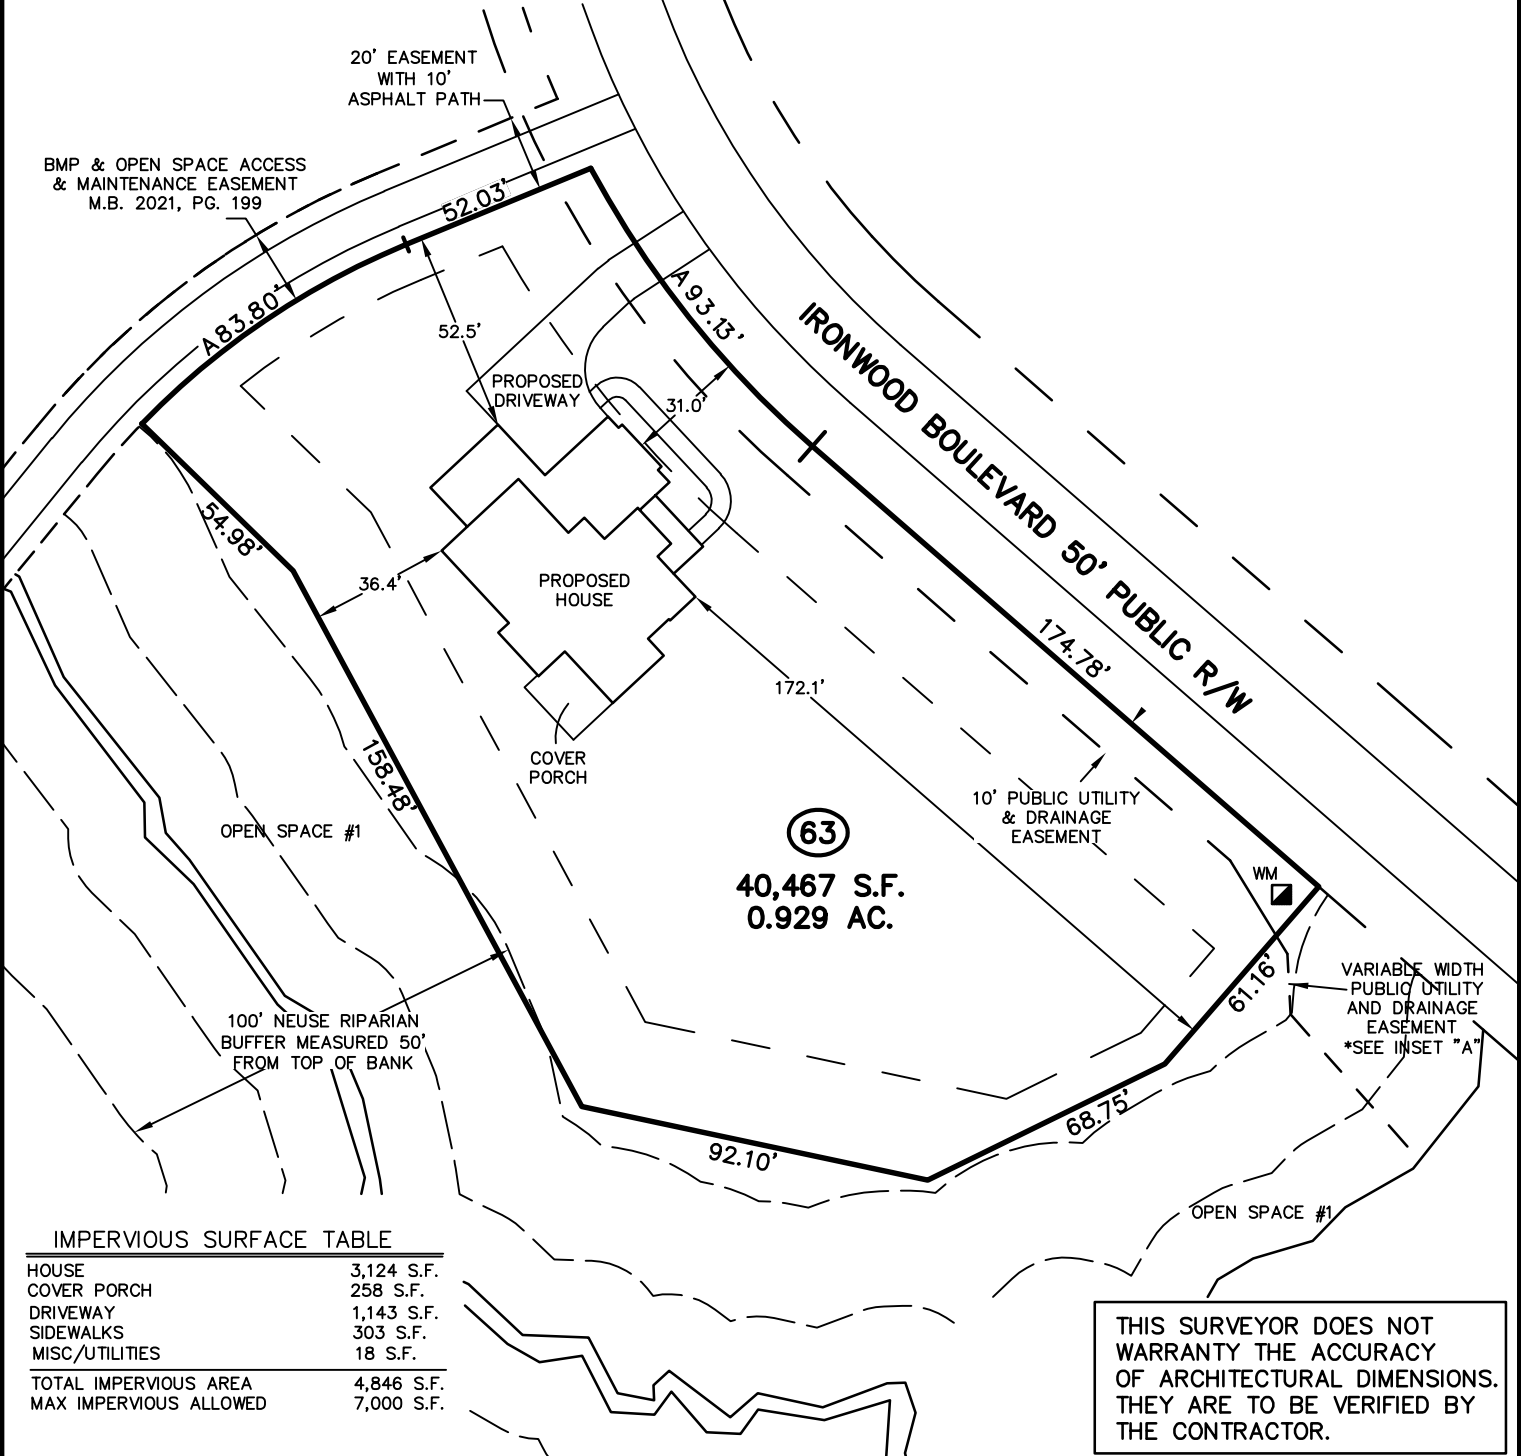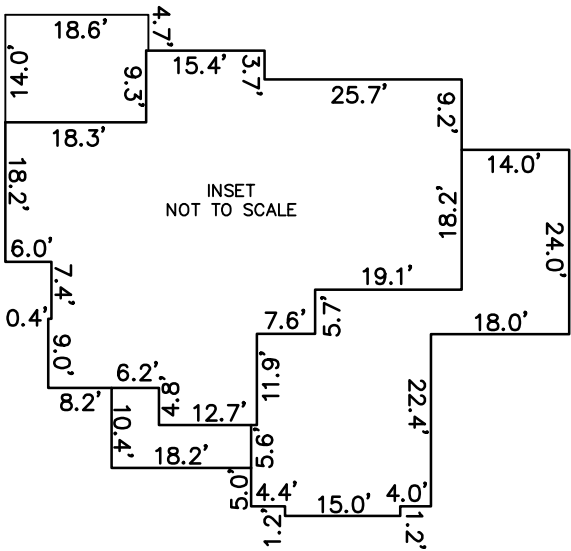

CMP

Professional Land Surveyors
C-1525

333 S. White Street
Post Office Box 1253
Wake Forest, N.C. 27588
(919)556-3148

NOTES:
-THIS PLAN DOES NOT REFLECT AN ACTUAL SURVEY. IT IS A PRELIMINARY PLAN AND SHOULD BE USED FOR ITS INTENDED PURPOSE ONLY.
-NOT FOR RECORDATION, CONVEYANCES, OR SALES.