



1208

GRAPHIC SCALE

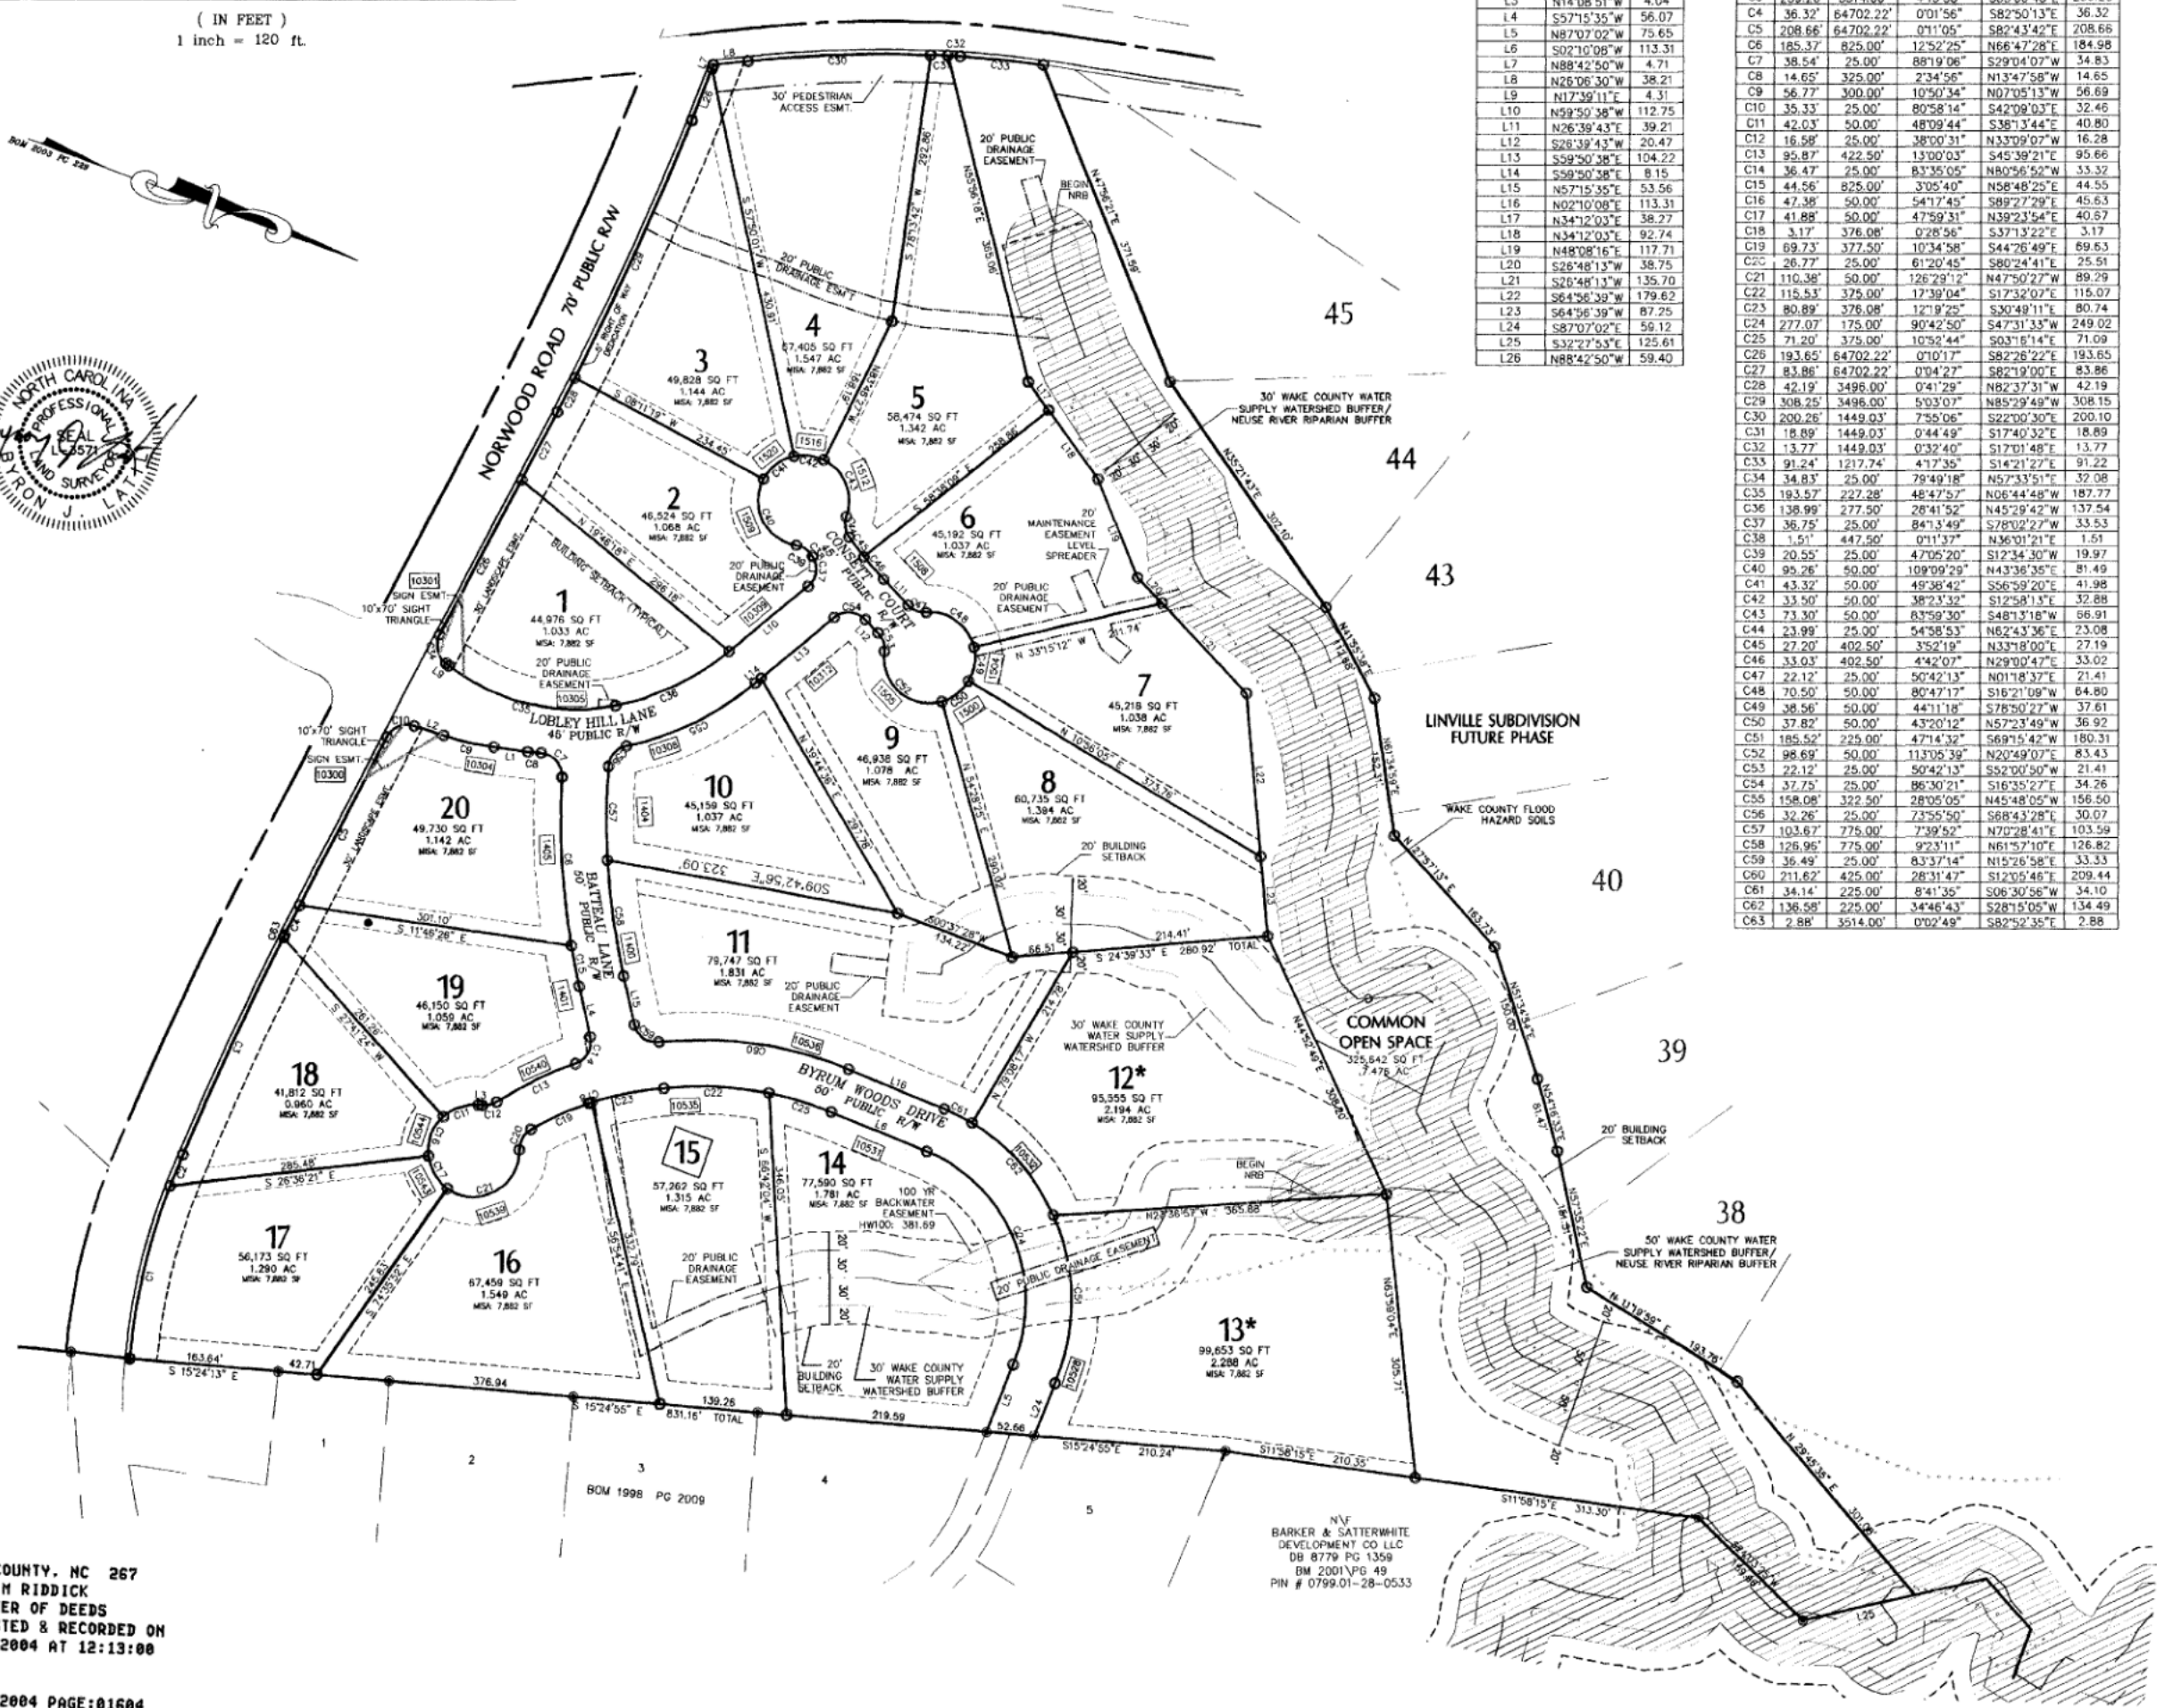

(IN FEET)
1 inch = 120 ft.

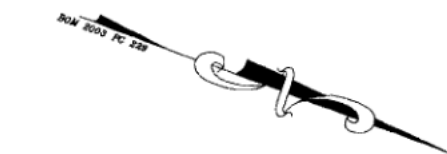

LINE	BEARING	DIST
L1	S12°30'30"E	37.55
L2	S01°39'56"E	33.82
L3	N14°08'51"W	4.04
L4	S57°15'35"W	56.07
L5	N87°02'02"W	75.65
L6	S02°10'08"W	113.31
L7	N88°42'50"W	4.71
L8	N26°08'30"W	38.21
L9	N17°59'11"E	4.31
L10	N59°50'38"E	112.75
L11	N26°39'43"E	39.21
L12	S26°39'43"E	20.47
L13	S59°50'38"E	104.22
L14	S59°50'38"E	8.15
L15	N57°15'35"E	53.56
L16	N02°10'08"E	113.31
L17	N34°12'03"E	38.27
L18	N34°12'03"E	92.74
L19	N48°08'16"E	117.71
L20	S26°48'13"W	38.75
L21	S26°48'13"W	135.70
L22	S64°56'39"W	179.62
L23	S64°56'39"W	87.25
L24	S87°02'02"E	56.12
L25	S32°22'53"E	125.61
L26	N88°42'50"W	59.40

CURVE	LENGTH	RADIUS	DELTA	BEARING	CHORD
C1	191.73'	684.09'	16°03'30"	N83°15'15"E	191.10
C2	36.72'	684.09'	3°04'31"	S87°10'45"E	36.71
C3	259.26'	3514.00'	4°13'36"	S85°00'48"E	259.20
C4	36.32'	64702.22'	0°01'56"	S82°50'13"E	36.32
C5	208.66'	64702.22'	0°11'05"	S82°43'42"E	208.66
C6	185.37'	825.00'	12°52'25"	N66°47'28"E	184.98
C7	38.54'	25.00'	88°19'06"	S29°04'07"W	34.83
C8	14.65'	325.00'	2°34'56"	N13°47'58"W	14.65
C9	56.77'	300.00'	10°50'34"	N07°05'13"W	56.69
C10	35.33'	25.00'	80°58'14"	S42°09'03"E	32.46
C11	42.03'	50.00'	48°09'44"	S38°13'44"E	40.80
C12	16.58'	25.00'	38°00'31"	N33°09'07"W	16.28
C13	95.87'	422.50'	13°00'03"	S45°39'21"E	95.66
C14	36.47'	25.00'	83°35'05"	N80°56'52"W	33.32
C15	44.56'	825.00'	3°05'40"	N58°48'25"E	44.55
C16	47.38'	50.00'	54°17'45"	S89°27'29"E	45.63
C17	41.88'	50.00'	47°59'31"	N39°23'54"E	40.87
C18	3.17'	376.08'	0°28'56"	S37°13'22"E	3.17
C19	69.73'	377.50'	10°34'58"	S44°26'49"E	69.63
C20	26.77'	25.00'	61°20'45"	S80°24'41"E	25.51
C21	110.38'	50.00'	126°29'12"	N47°50'27"W	89.29
C22	115.53'	375.00'	17°39'04"	S17°32'07"E	115.07
C23	80.89'	376.08'	12°19'25"	S30°49'11"E	80.74
C24	277.07'	175.00'	90°42'50"	S47°31'33"W	249.02
C25	71.20'	375.00'	10°52'44"	S03°16'14"E	71.09
C26	193.65'	64702.22'	0°10'17"	S82°26'22"E	193.65
C27	83.86'	64702.22'	0°04'27"	S82°19'00"E	83.86
C28	42.19'	3495.00'	0°41'29"	N82°37'31"W	42.19
C29	308.25'	3495.00'	5°03'07"	N85°29'49"W	308.15
C30	200.26'	1449.03'	7°55'06"	S22°00'30"E	200.10
C31	18.89'	1449.03'	0°44'49"	S17°40'32"E	18.89
C32	13.77'	1449.03'	0°32'40"	S17°01'48"E	13.77
C33	91.24'	1217.74'	4°17'35"	S14°21'27"E	91.22
C34	34.83'	25.00'	79°49'18"	N57°33'51"E	32.08
C35	193.57'	227.28'	48°47'57"	N06°44'48"W	187.77
C36	138.99'	277.50'	28°41'52"	N45°29'42"W	137.54
C37	36.75'	25.00'	84°13'49"	S78°02'27"W	33.53
C38	1.51'	447.50'	0°11'37"	N36°01'21"E	1.51
C39	20.55'	25.00'	47°05'20"	S12°34'30"W	19.97
C40	95.26'	50.00'	109°09'29"	N43°36'35"E	81.49
C41	43.32'	50.00'	49°38'42"	S56°59'20"E	41.98
C42	33.50'	50.00'	38°23'32"	S12°58'13"E	32.88
C43	73.30'	50.00'	83°59'30"	S48°13'18"W	66.91
C44	23.99'	25.00'	54°58'53"	N62°43'36"E	23.08
C45	27.20'	402.50'	3°52'19"	N33°18'00"E	27.19
C46	33.03'	402.50'	4°42'07"	N29°00'47"E	33.02
C47	22.12'	25.00'	50°42'13"	N01°18'37"E	21.41
C48	70.50'	50.00'	80°47'17"	S16°21'09"W	64.80
C49	38.56'	50.00'	44°11'18"	S78°50'27"W	37.61
C50	37.82'	50.00'	43°20'12"	N57°23'49"W	36.92
C51	185.52'	225.00'	47°14'32"	S69°15'42"W	180.31
C52	98.69'	50.00'	11°30'39"	N20°49'07"E	83.43
C53	22.12'	25.00'	50°42'13"	S52°00'50"W	21.41
C54	37.75'	25.00'	86°30'21"	S16°35'27"E	34.26
C55	158.08'	322.50'	28°05'05"	N45°48'05"W	156.50
C56	32.26'	25.00'	73°55'50"	S88°43'28"E	30.07
C57	103.67'	775.00'	7°39'52"	N70°28'41"E	103.59
C58	126.95'	775.00'	9°23'11"	N61°57'10"E	126.82
C59	36.49'	25.00'	83°37'14"	N15°26'58"E	33.33
C60	211.62'	425.00'	28°31'47"	S12°05'46"E	209.44
C61	34.14'	225.00'	8°41'35"	S06°30'56"W	34.10
C62	136.58'	225.00'	34°46'43"	S28°15'05"W	134.49
C63	2.88'	3514.00'	0°02'49"	S82°52'35"E	2.88

WITHERS & RAVENEL
ENGINEERS | PLANNERS | SURVEYORS

111 Mocklen Drive, Cary, North Carolina 27511
www.withersravenel.com
Tel: 919-468-3340 Fax: 919-467-6008

SUBDIVISION OF
STONEMOOR - PHASE 2
FOR: STONEMOOR, LLC

NORTH CAROLINA

WAKE COUNTY

BARTON'S CREEK TOWNSHIP

SUBDIVISION PLAT

BY	DATE	DESCRIPTION

DATE: 05/24/2004	SCALE: 1" = 120'
DRAWN: BIL	CHECKED: DW
SHEET: 2	OF 2
CAD FILE: BD-04099	PROJECT NO: 201280.10

WAKE COUNTY, NC 267
LAURA M RIDDICK
REGISTER OF DEEDS
PRESENTED & RECORDED ON
09/02/2004 AT 12:13:00

5-36-02-02