


SUBJECT PROPERTY IS _____ IS NOT ☒ LOCATED IN A SPECIAL FLOOD HAZARD AREA AS DESIGNATED ON FEDERAL EMERGENCY MANAGEMENT AGENCY (F.E.M.A.) FLOOD INSURANCE RATE MAP NUMBER 3720089100K ZONE X

THIS SURVEY WAS DONE WITHOUT THE BENEFIT OF A TITLE SEARCH AND IS SUBJECT TO ANY FACTS WHICH MAY BE DISCLOSED BY A FULL AND ACCURATE TITLE SEARCH

LEGEND
EIP EXISTING IRON PIPE
NIP NEW IRON PIPE
MON MONUMENT
PK PARKER KALON MAIL
C.B. CATCH BASIN
CP COMPUTED POINT
MH MANHOLE
PP POWER POLE
R/W RIGHT OF WAY
C/L CENTER LINE
FES FLARED END SECTION

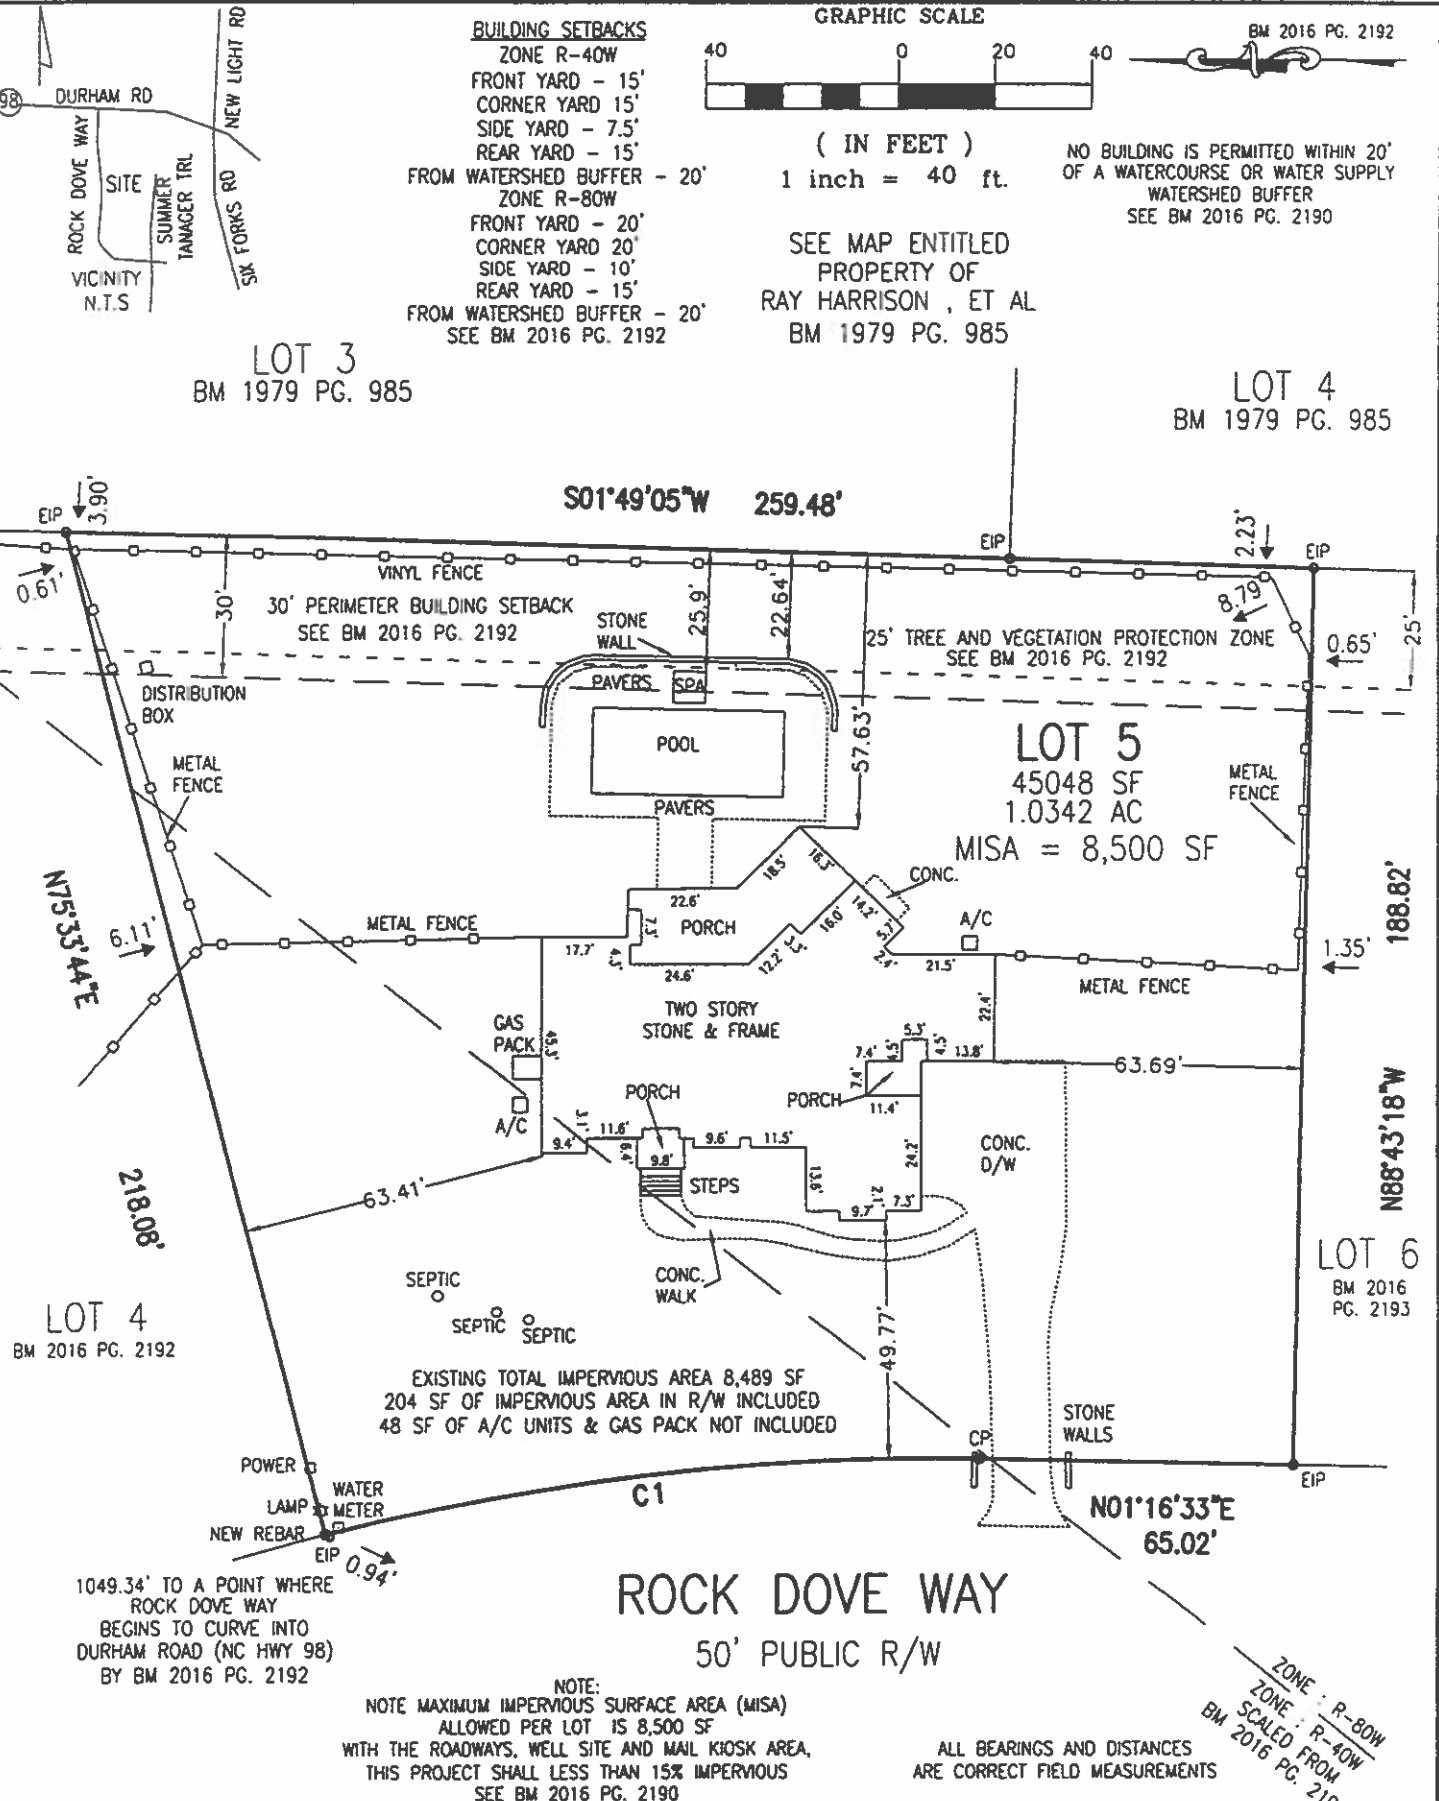

I, JOHN Y. PHELPS, JR., CERTIFY THAT THIS MAP IS CORRECT AND THAT THE BUILDINGS ARE WHOLLY ON THE LOT AND THAT THERE ARE NO ENCROACHMENTS OF OTHER BUILDINGS ON THE LOT UNLESS SHOWN OTHERWISE. THIS MAP IS NOT FOR RECORDING.

PROPERTY OF
SCOTT FINKELSTEIN
1536 ROCK DOVE WAY
BARTON'S CREEK TWP WAKE CO., NC

JOHN Y. PHELPS, JR.
PROFESSIONAL LAND SURVEYOR
5110 BUR OAK CIRCLE
RALEIGH, NORTH CAROLINA, 27612 (919) 787-3658