


System: Pressure Manifold
 Lines: 6–8, (510')
 Accepted Status System
 0.3 Soil LTAR
 24" Trench Bottom

Repair: Pressure Manifold
 Lines: 1–5, (535')
 Accepted Status System
 0.3 Soil LTAR
 24" Trench Bottom

System: ---
 Repair: ---

- *Keep tanks and drain lines 10' from property lines.
- *Not a survey.
- *Not a guarantee of a septic permit.
- *Keep supply lines >5' from property lines.
- *Some lines are flagged longer in the field than lengths indicate.
- *No grading septic area.

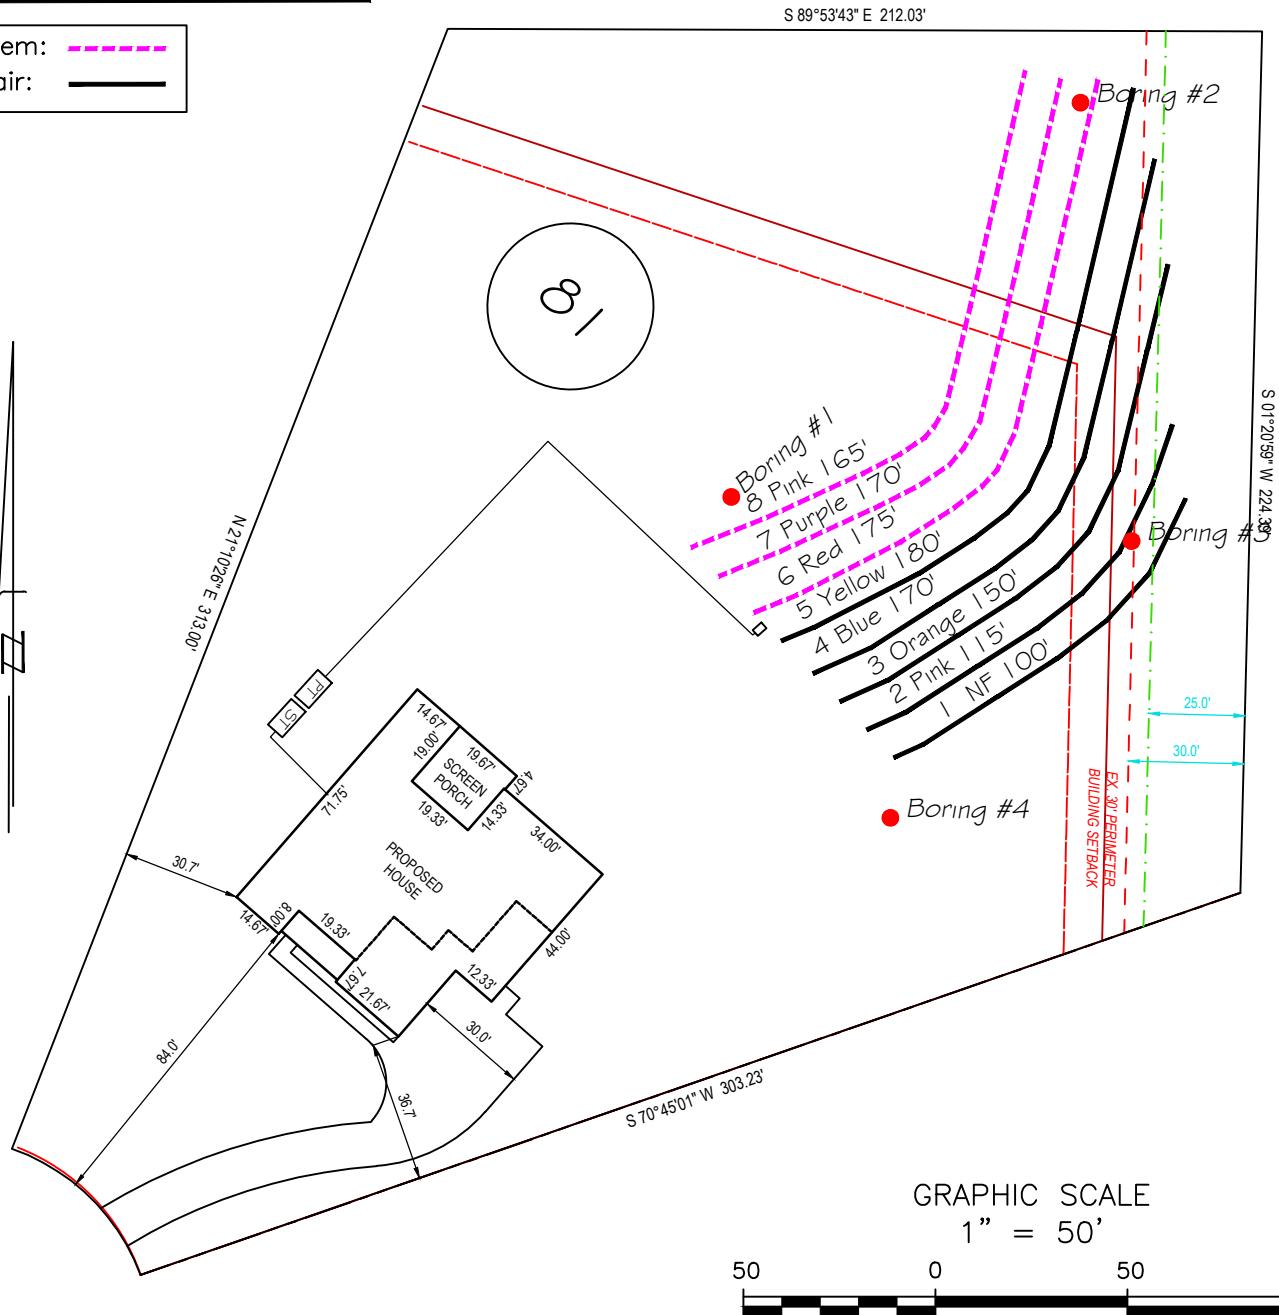

GRAPHIC SCALE
 1" = 50'



Central Carolina Soil Consulting, PLLC
 1900 South Main Street, Suite 110
 Wake Forest, North Carolina 27587
 Phone (919)569-6704 Fax (919)569-6703

5-Bedroom Septic Layout
 Lot 81, Fall Reserve
 Wake County, North Carolina

Job# : 4773
Drawn By : AH
Date : 3/3/2023
Revision: 11-27-23