


Whitard
Com.

SUBJECT PROPERTY IS _____ IS NOT ☒ LOCATED IN A SPECIAL FLOOD HAZARD AREA AS DESIGNATED ON FEDERAL
EMERGENCY MANAGEMENT AGENCY (F.E.M.A.) FLOOD INSURANCE RATE MAP
NUMBER 3718C0195 E ZONE X

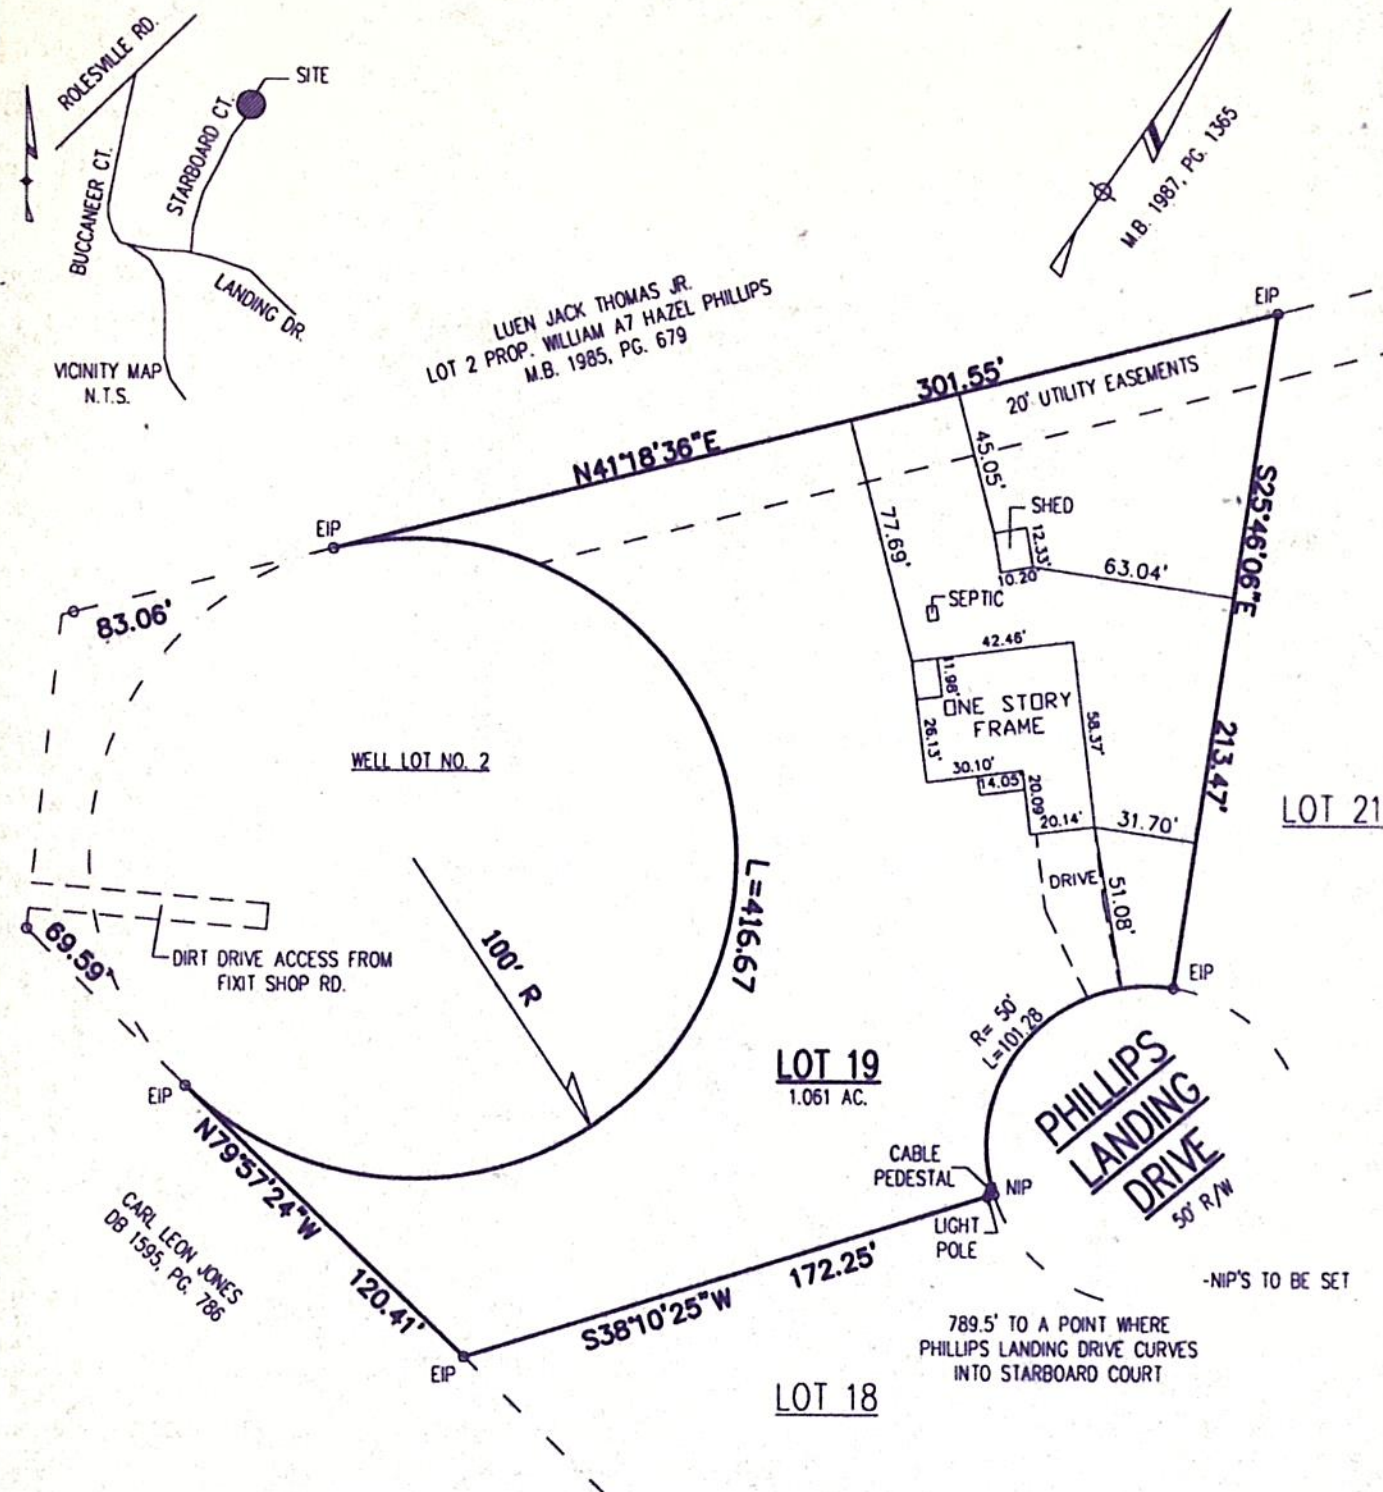

PHILLIPS LANDING SUBDIVISION

LOT 19 BLOCK _____ NOT RECORDED, INFORMATION FOUND

RECORDED IN BOOK OF MAPS 1987, VOL. _____, PAGE 1365 WAKE COUNTY, N. C.

I, JOHN Y. PHELPS, JR. HEREBY CERTIFY THAT THIS MAP IS
CORRECT AND THAT THE BUILDINGS LIE WHOLLY ON THE LOT
AND THAT THERE ARE NO ENCROACHMENTS OF OTHER
BUILDINGS ON SAID LOT UNLESS SHOWN OTHERWISE.
THIS MAP IS NOT FOR RECORDING.

PROPERTY OF

DEAN JOHNSON AND
NANCY JOHNSON

5801 PHILLIPS LANDING DR.
WAKE FOREST, WAKE COUNTY, N.C.

JOHN Y. PHELPS, JR.
REGISTERED LAND SURVEYOR
RALEIGH, NORTH CAROLINA

SCALE 1" = 60'

DATE 10/28/97

26303/FB713

JOHN Y. PHELPS, JR.