



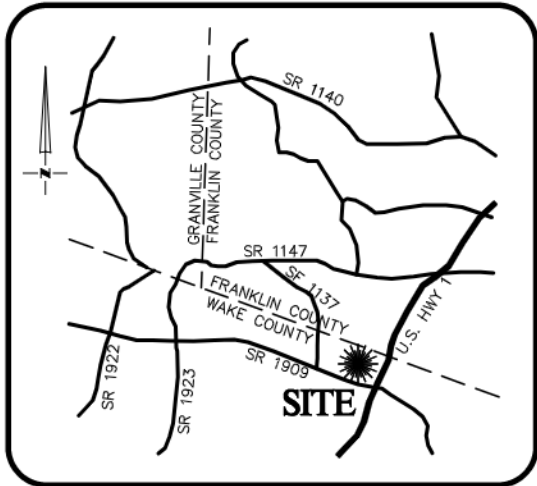


VICINITY MAP
Not To Scale


SETBACKS:

FRONT - 15'
SIDE - 7.5'
CORNER SIDE - 15'
REAR - 15'

IMPERVIOUS SURFACE AREA	
DESCRIPTION	AREA
HOUSE w/ PORCH	2,246 S.F.
PATIO/HVAC/MISC.	177 S.F.
DRIVEWAY & WALKS	1,117 S.F.
TOTAL (PROPOSED)=	3,540 S.F.
TOTAL (ALLOWED)=	9,655 S.F.

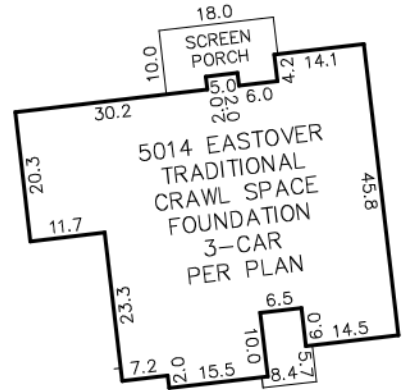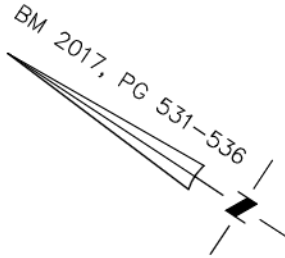

N/F
EARL B. BAREFOOT
FAMILY LIMITED PARTNERSHIP
DB 6995, PG 950

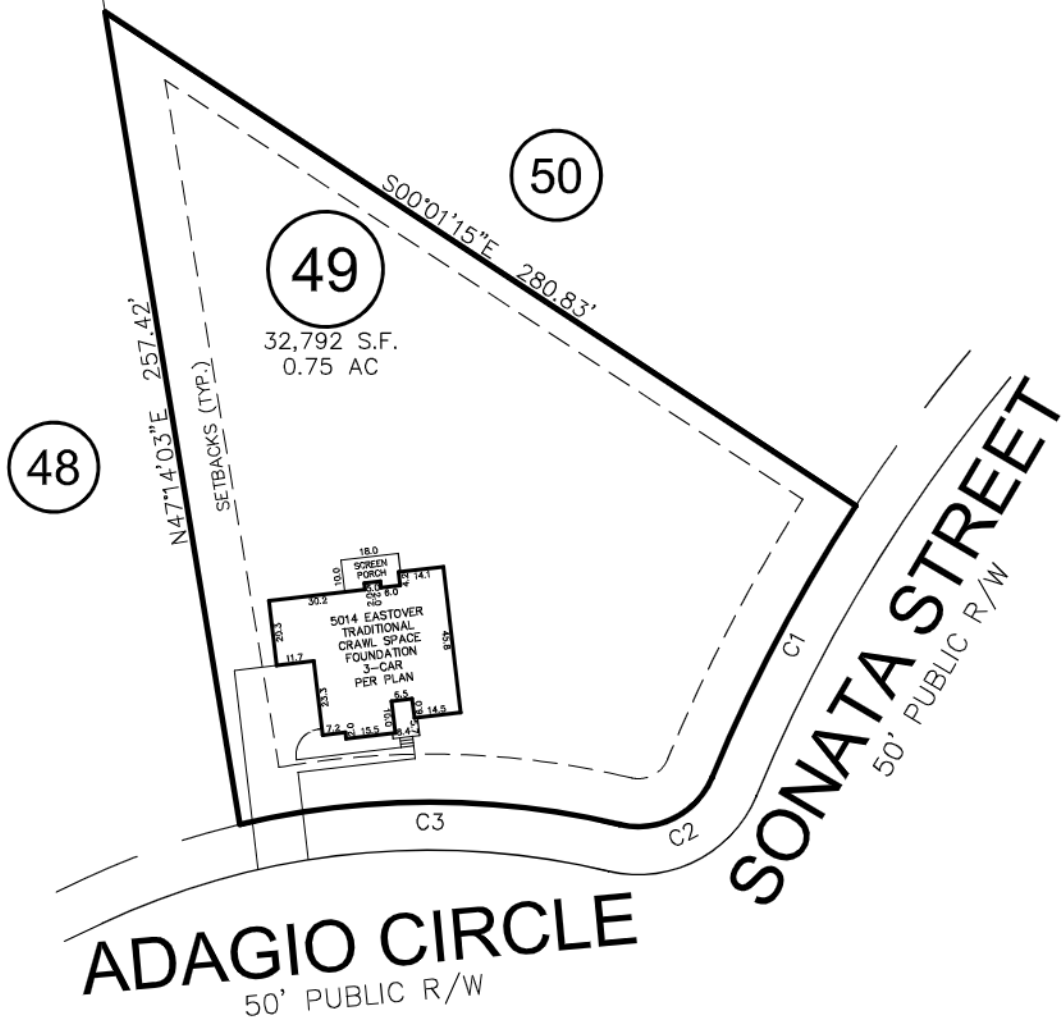


CURVE	RADIUS	ARC LENGTH	CH LENGTH	CH BEARING
C1	525.00'	96.23'	96.09'	S84°31'07"W
C2	25.00'	35.27'	32.42'	S60°18'46"E
C3	255.00'	119.81'	118.71'	N33°21'12"W

THIS PROPERTY MAY BE SUBJECT TO ANY AND ALL APPLICABLE DEED RESTRICTIONS, EASEMENTS, RIGHT-OF-WAY, UTILITIES AND RESTRICTIVE COVENANTS WHICH MAY BE OF RECORD OR IMPLIED

THIS DRAWING DOES NOT
REFLECT AS-BUILT INFORMATION

PRELIMINARY PLAT
NOT FOR RECORDATION, CONVEYANCES, OR SALES.

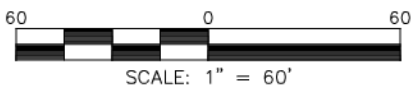

SCALE: 1" = 60'

RESIDENTIAL LAND SERVICES, PLLC.

1500 Piney Plains Road, Suite 102
Cary, North Carolina 27518
Phone (919) 977-1554
Firm License # P-0873

HOUSE LOCATION PLOT PLAN

FOR

#8412 ADAGIO CIRCLE

LOT 49, BARKLEE ESTATES, PHASE 1

Wake Forest Township, Wake County, North Carolina

PROPERTY OF: AV HOMES

PLAT BOOK 2008

PAGE

15

DEED REFERENCE

DRAWN BY: JWW

DATE: FEBRUARY 1, 2018