

I HEREBY CERTIFY THAT THIS PLAT IS OF THE FOLLOWING TYPE:
G.S. 47-30 (f)(1)(a). THIS SURVEY CREATES SUBDIVISION OF
LAND WITHIN THE AREA OF A COUNTY OR MUNICIPALITY THAT
HAS AN ORDINANCE THAT REGULATES PARCELS OF LAND.


RONALD T. FREDERICK PLS L-4720
7-15-2015



STATE OF NORTH CAROLINA

I, CHAD SARR REVIEW OFFICER
FOR WAKE FOREST, NORTH CAROLINA CERTIFY THAT THE
MAP OR PLAT TO WHICH THIS CERTIFICATION IS AFFIXED
MEETS ALL STATUTORY REQUIREMENTS FOR RECORDING.

REVIEW OFFICER
DATE 7-15-15

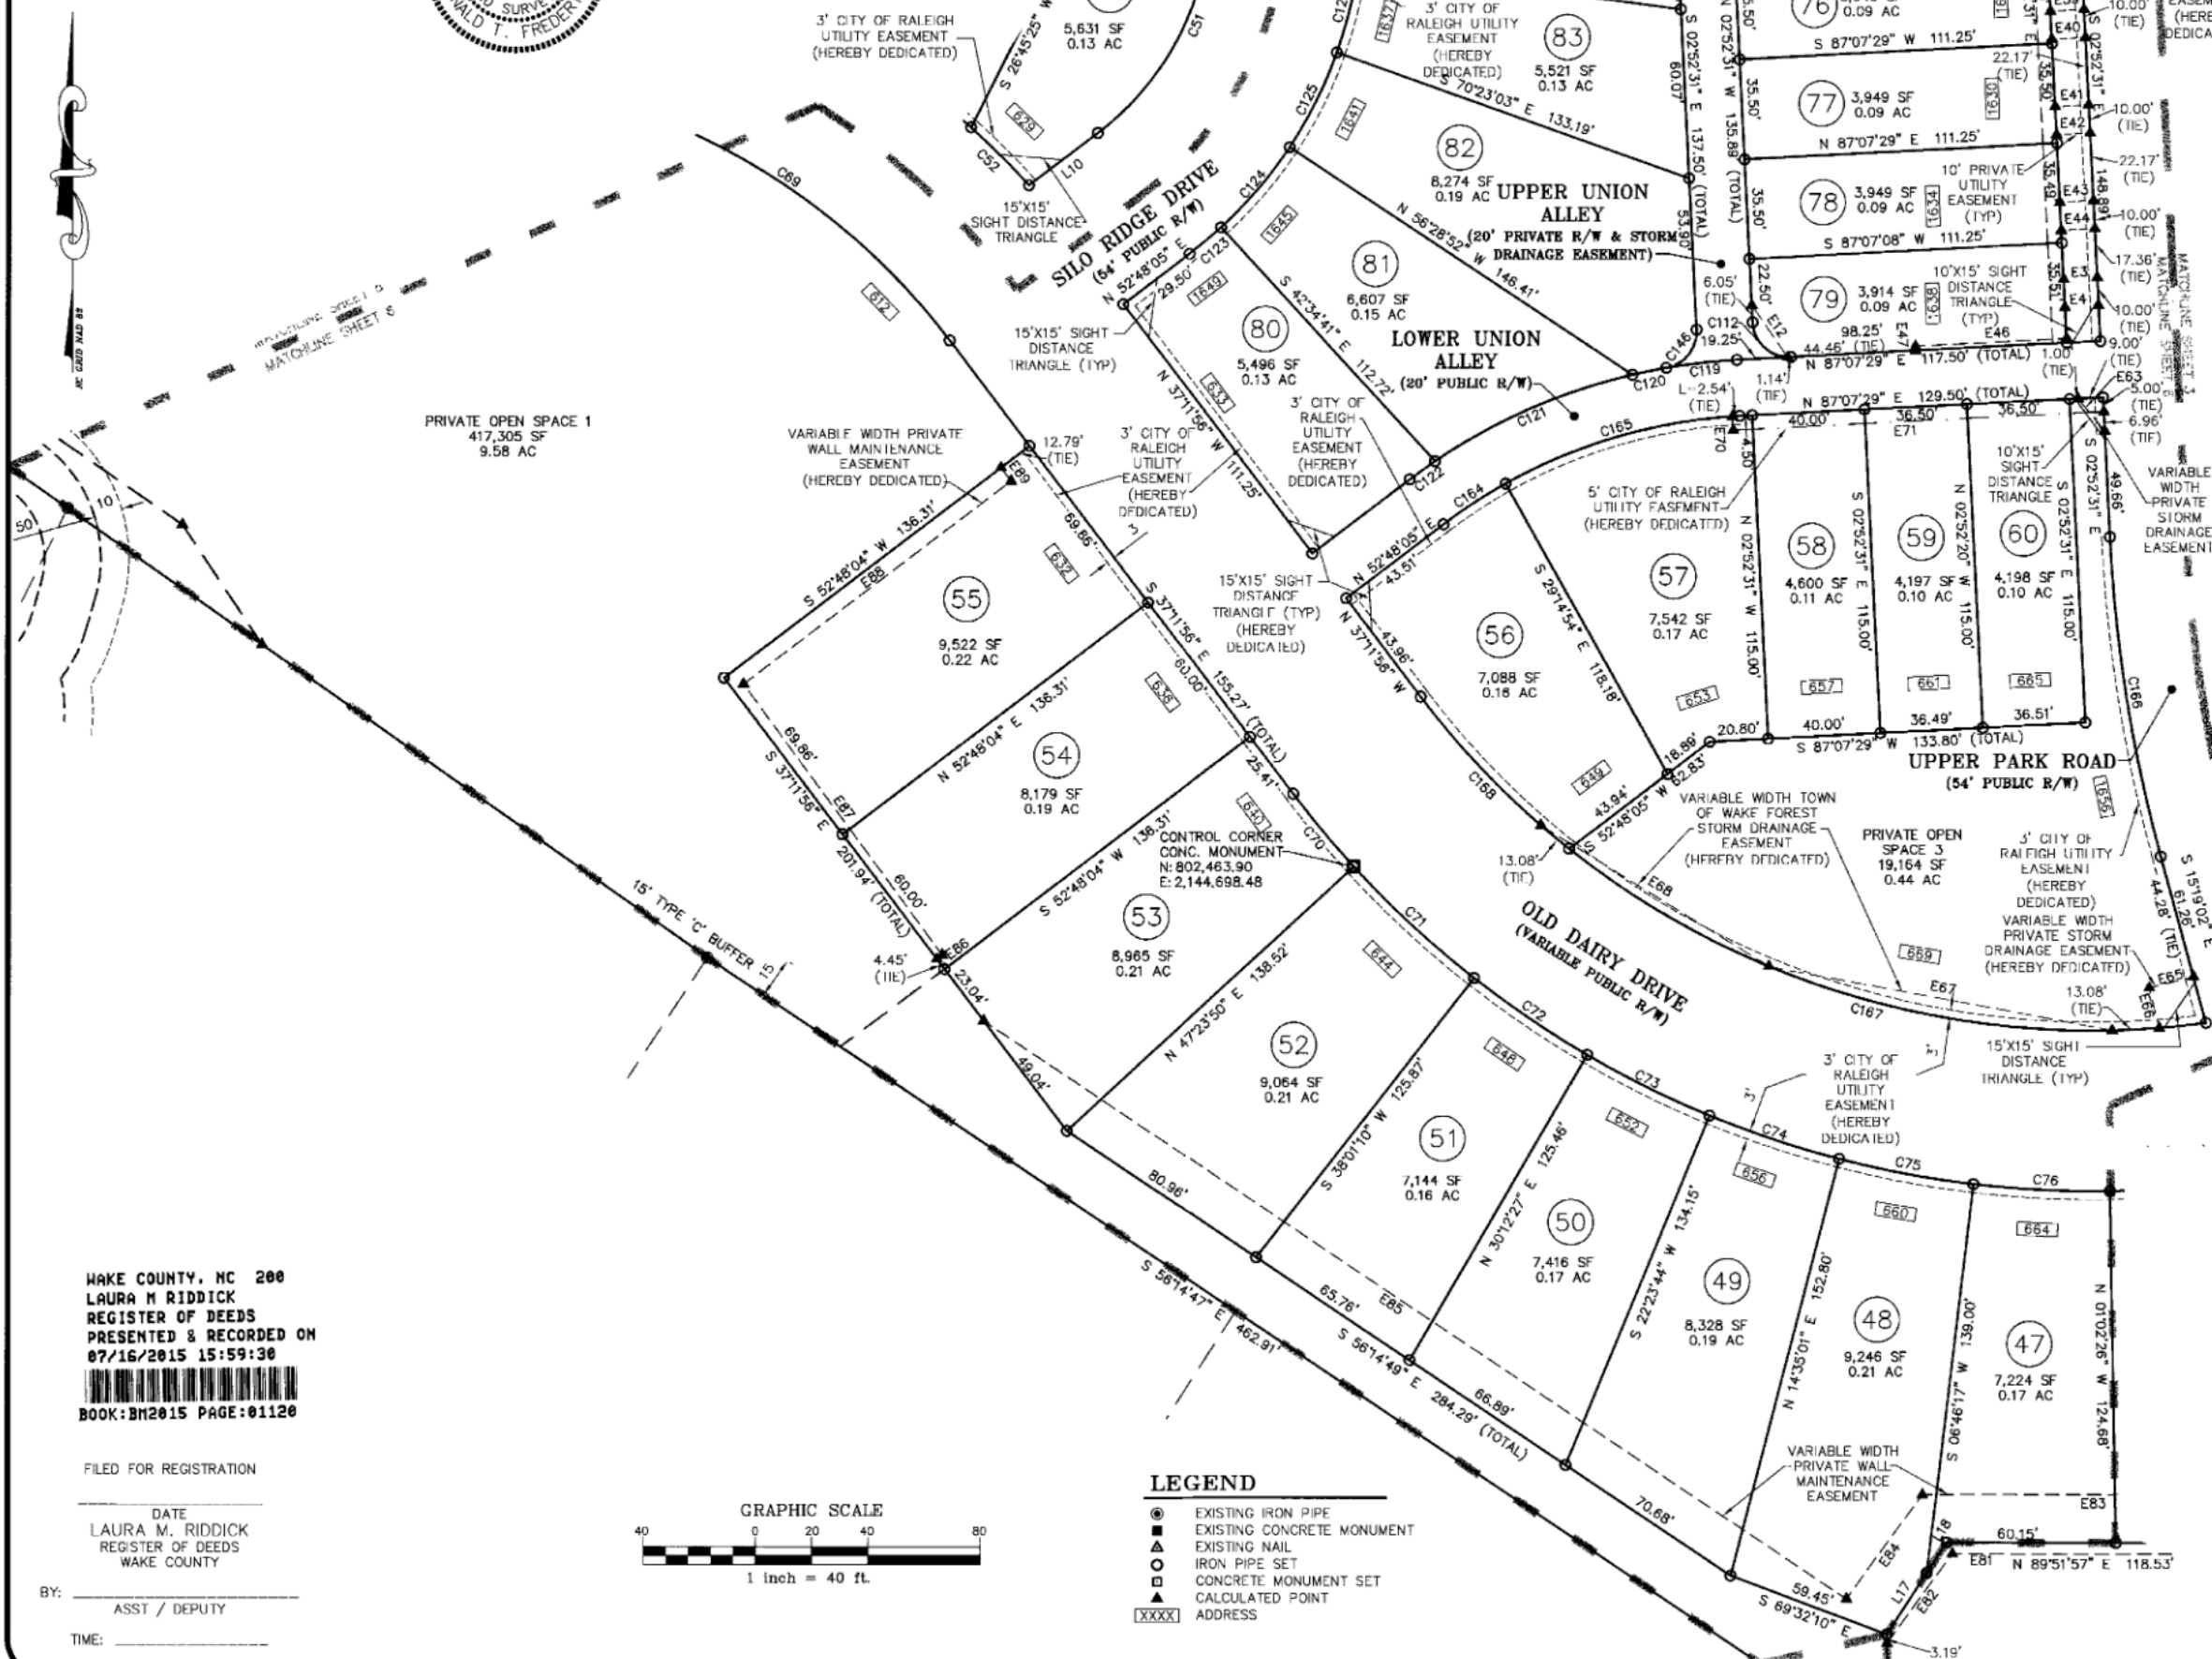

PRIVATE OPEN SPACE 1
417,305 SF
9.58 AC

VARIABLE WIDTH PRIVATE
WALL MAINTENANCE
EASEMENT
(HEREBY DEDICATED)

SILO RIDGE DRIVE
(64' PUBLIC R/W)

UPPER UNION
ALLEY
(20' PRIVATE R/W & STORM
DRAINAGE EASEMENT)


LOWER UNION
ALLEY
(20' PUBLIC R/W)

UPPER PARK ROAD
(54' PUBLIC R/W)

OLD DAIRY DRIVE
(VARIABLE PUBLIC R/W)

LEGEND

- EXISTING IRON PIPE
- EXISTING CONCRETE MONUMENT
- ▲ EXISTING NAIL
- IRON PIPE SET
- CONCRETE MONUMENT SET
- ▲ CALCULATED POINT
- XXXX ADDRESS

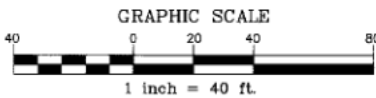

WAKE COUNTY, NC 200
LAURA M RIDDICK
REGISTER OF DEEDS
PRESENTED & RECORDED ON
07/16/2015 15:59:30
BOOK: BM2015 PAGE: 01120

FILED FOR REGISTRATION

DATE
LAURA M. RIDDICK
REGISTER OF DEEDS
WAKE COUNTY

BY: ASST / DEPUTY

TIME:

SHEET 6 OF 9

THE JOHN R. MCADAMS
COMPANY, INC.

2905 Meridian Parkway
Durham, North Carolina 27713
License No.: C-0293
(800) 733-5646 • McAdamsCo.com



MCADAMS

REVISIONS:

**HOLDING VILLAGE
SOUTH LAKE**
ADDRESS CORRECTION PLAT
WAKE FOREST, NORTH CAROLINA
FINAL PLAT

PROJECT NO. RAP13020

FILENAME: RAP13020-F2

SURVEYED BY: RTF

DRAWN BY: KMM

SCALE: 1"=40'

DATE: 2014-07-07

MCADAMS

